



OTHER CONCRETE STRUCTURE


5 EPOXY GROUTED 3/4 (M20) ANCHOR BOLTS WITH STANDARD WASHERS. AFTER TIGHTENING, CUT THE ANCHOR BOLTS FLUSH WITH NUTS, AND DAMAGE THE NUT TO PREVENT IT FROM LOOSENING.

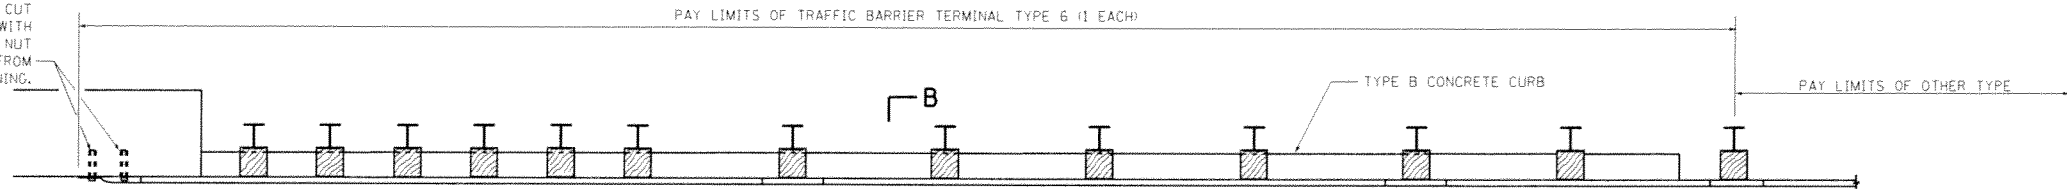

PLAN

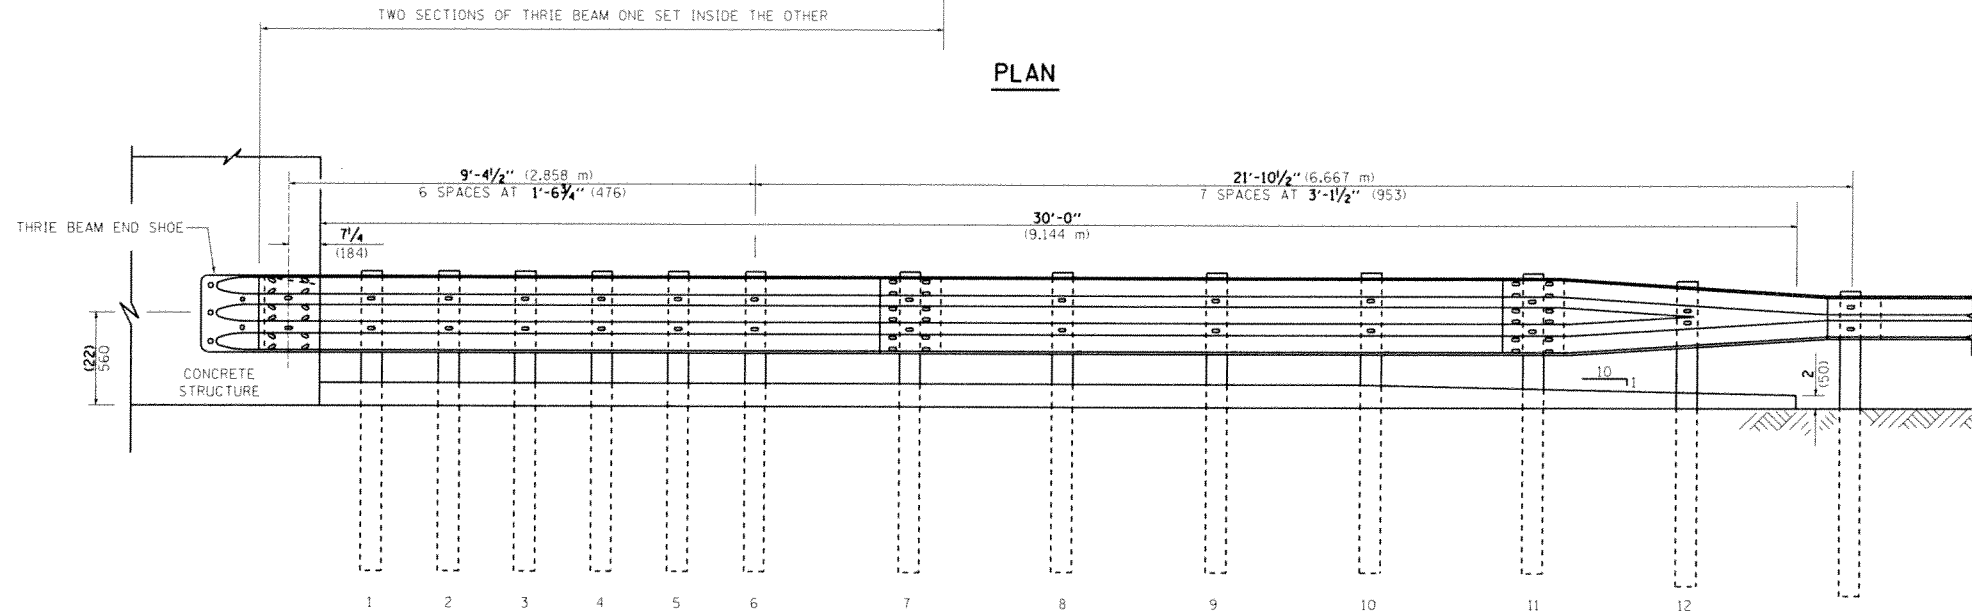

ELEVATION

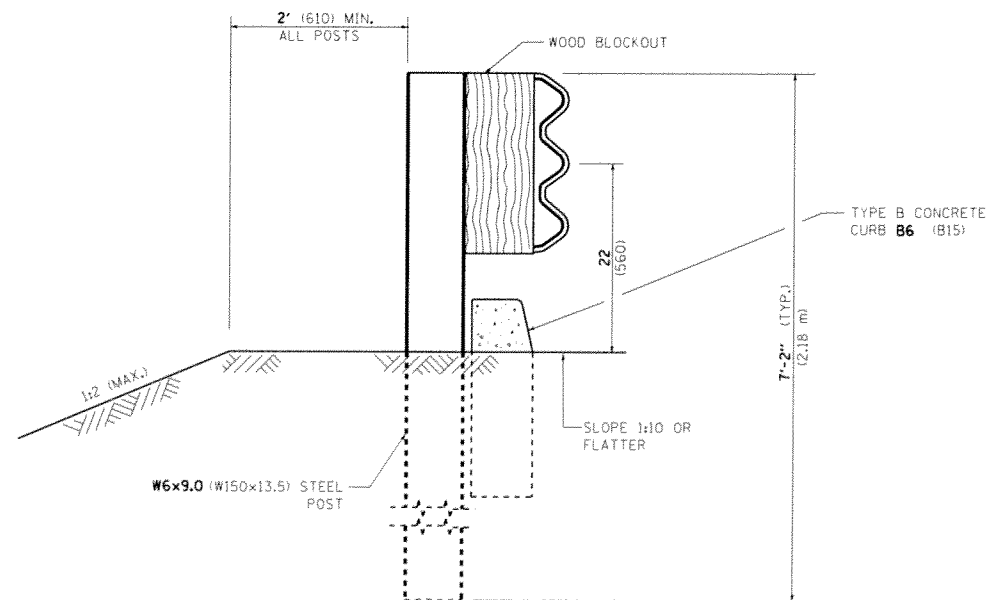

SECTION B-B

FILE NAME =	USER NAME = steedpa	DESIGNED -	REVISED - STATE STANDARD:	STATE OF ILLINOIS DEPARTMENT OF TRANSPORTATION	TYPE 6 TERMINAL FOR USE WITH 21" HIGH SPBGR			F.A.P. RTE.	SECTION	COUNTY	TOTAL SHEETS	SHEET NO.	
cd:\p4_work\p4dot\stedpa\0329923\Dist\dgn		DRAWN -	631031-05 - 02/19/2008		SCALE: NONE	SHEET NO. 2 OF 3 SHEETS	STA.	TO STA.	305	2013-046SR	MC HENRY	44	40
		CHECKED -	REVISED -						BM 22		CONTRACT NO. 60W91		
		DATE -	REVISED -						FED. ROAD DIST. NO. 1 ILLINOIS FED. AID PROJECT				