



OTHER CONCRETE STRUCTURE


5 EPOXY GROUTED 1/2" (M20) ANCHOR BOLTS WITH STANDARD WASHERS. AFTER TIGHTENING, CUT THE ANCHOR BOLTS FLUSH WITH NUTS, AND DAMAGE THE NUT TO PREVENT IT FROM LOOSENING.

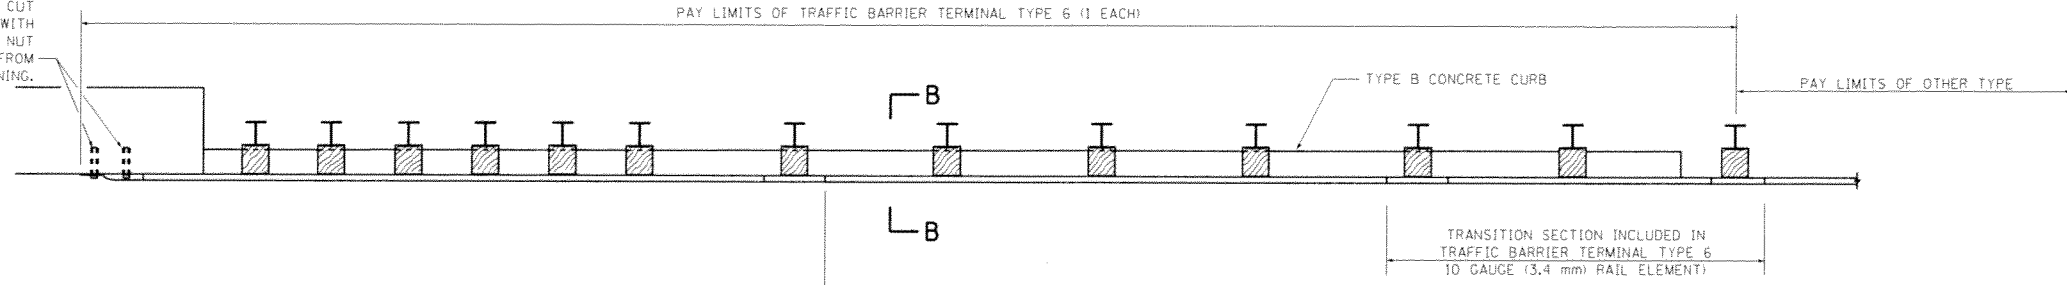

PLAN

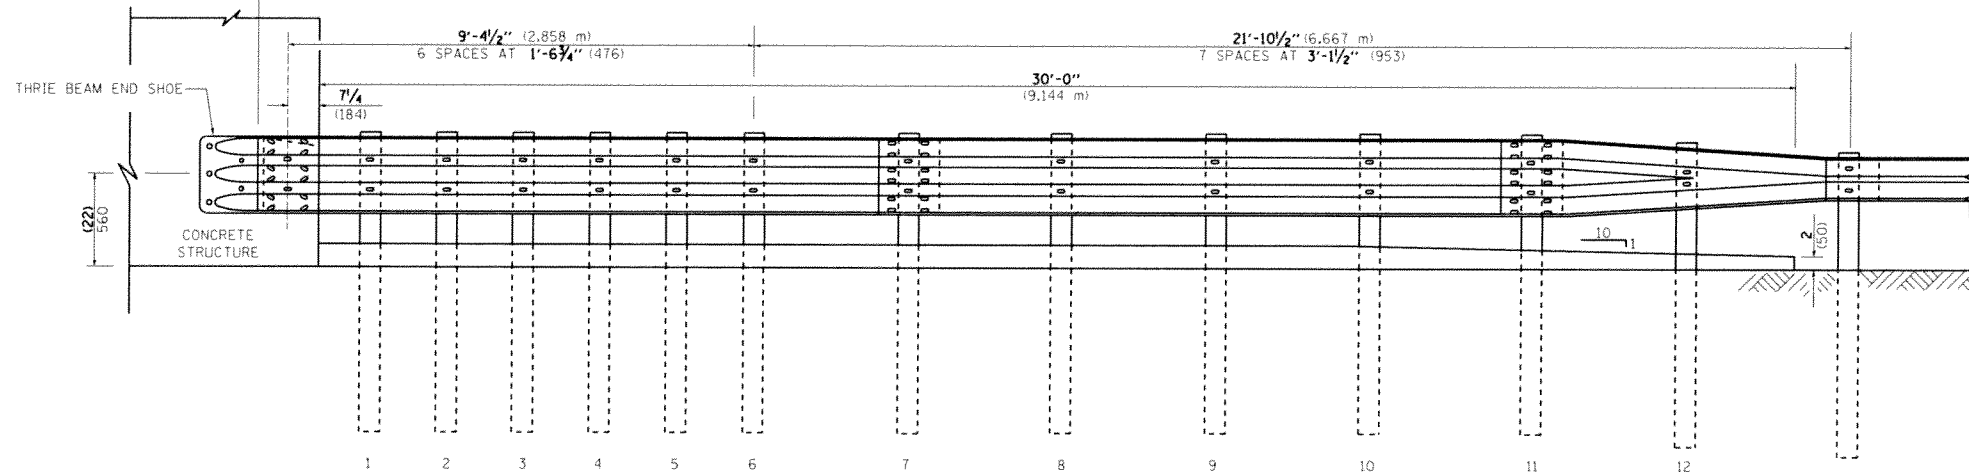

ELEVATION

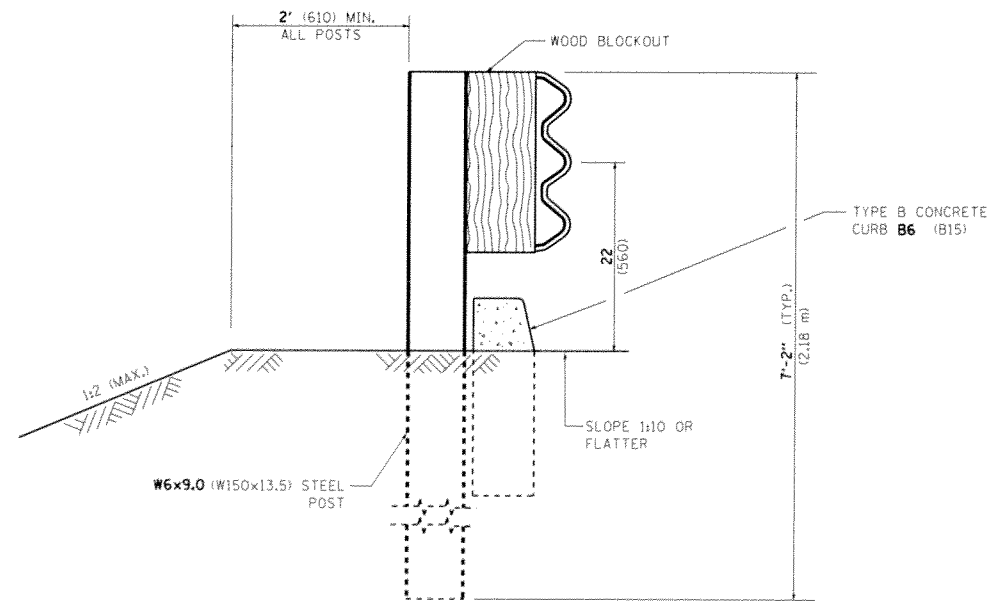

SECTION B-B

FILE NAME =	USER NAME = steedpa	DESIGNED -	REVISED - STATE STANDARD:	STATE OF ILLINOIS DEPARTMENT OF TRANSPORTATION	TYPE 6 TERMINAL FOR USE WITH 21" HIGH SPBGR			F.A.P. RTE. 557	SECTION 2013-0481	COUNTY KANE	TOTAL SHEETS 24	SHEET NO. 20
c:\pw_work\pawdot\stedpa\0329923\Dist\d.dgn		DRAWN -	631031-05 - 02/19/2008					BM 22		CONTRACT NO. 60X02		
		CHECKED -	REVISED -					FED. ROAD DIST. NO. 1 ILLINOIS FED. AID PROJECT				
		DATE -	REVISED -					SCALE: NONE	SHEET NO. 2 OF 3 SHEETS	STA. TO STA.		