

EXISTING TYPICAL SECTION
STA. 42+00 TO 45+47


- EXISTING LEGEND:
- Ⓐ HMA SURFACE & BINDER COURSE, ± 10"
 - Ⓑ PCC PAVEMENT, ± 9"
 - Ⓒ HMA BASE COURSE, ± 10"
 - Ⓓ SUBBASE GRANULAR MATERIAL, 4"
 - Ⓔ COMB. CONC. CURB & GUTTER, TYPE B-6.24
 - Ⓕ PCC SIDEWALK

- PROPOSED LEGEND:
- ① HMA SURFACE REMOVAL, 2 1/2"
 - ② PAVEMENT REMOVAL
 - ③ COMB. CONC. CURB & GUTTER REMOVAL
 - ④ SIDEWALK REMOVAL
 - ⑤ POLYMERIZED HMA SURFACE COURSE, MIX "F", N90, 1 3/4"
 - ⑥ HMA BASE COURSE WIDENING, 9 1/2"
 - ⑦ AGGREGATE SUBGRADE IMPROVEMENT, 12"
 - ⑧ COMB. CONC. CURB & GUTTER, TYPE B, 12"
 - ⑨ SUBBASE GRANULAR MATERIAL, TYPE B, 6"
 - ⑩ HMA SURFACE COURSE, MIX "D", N50, (IL 9.5 mm), 2"
 - ⑪ AGGREGATE BASE COURSE, TYPE B, 6"
 - ⑫ PCC SIDEWALK, 5"
 - ⑬ SODDING & TOPSOIL 4"
 - ⑭ PIPE UNDERDRAIN, 4"
 - ⑮ POLYMERIZED LEVELING BINDER (MM), IL-4.75, N50, 3/4"

NOTE: THE CONTRACTOR SHALL MILL FIRST BEFORE PATCHING.

* PCC SIDEWALK, 5" FROM STA. 42+37 TO 43+10 ONLY.
SEE ROADWAY PLAN.

** LONGITUDINAL PIPE UNDERDRAIN FROM STA. 42+50 TO STA. 44+50.

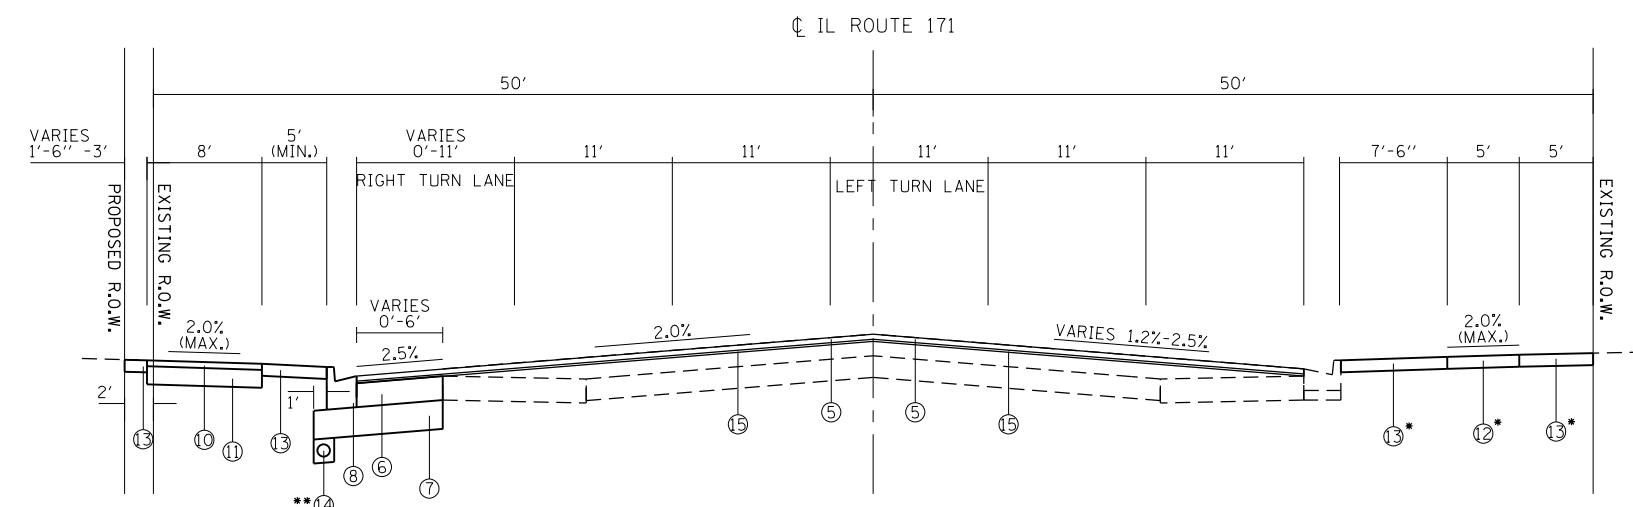

PROPOSED TYPICAL SECTION
STA. 42+00 TO 45+47

FILE NAME =	USER NAME = tariqfm	DESIGNED -	REVISED -	STATE OF ILLINOIS DEPARTMENT OF TRANSPORTATION	IL. ROUTE 171 AT FOREST AVE./RIDGWOOD RD. TYPICAL SECTIONS - IL. ROUTE 171	F.A.P. RTE.	SECTION	COUNTY	TOTAL SHEETS	SHEET NO.	
Default	2-sh-t-typical.dgn	DRAWN -	REVISED -			372	03035-TS	COOK	87	18	
	PLOT SCALE = 200.0000' / in.	CHECKED -	REVISED -			CONTRACT NO. 60X08					
	PLOT DATE = 3/31/2014	DATE -	REVISED -			SCALE:	SHEET	OF	SHEETS	STA.	TO
						ILLINOIS FED. AID PROJECT					