

EXISTING TYPICAL SECTION  
STA. 20+54 TO 23+91

EXISTING LEGEND:

- Ⓐ HMA SURFACE & BINDER COURSE, ± 2½"
- Ⓑ PCC PAVEMENT, ± 8"
- Ⓒ COMB. CONC. CURB & GUTTER, TYPE B-6.12
- Ⓓ PCC SIDEWALK


PROPOSED LEGEND:

- ① HMA SURFACE REMOVAL, 2½"
- ② COMB. CONC. CURB & GUTTER REMOVAL
- ③ SIDEWALK REMOVAL
- ④ POLYMERIZED HMA SURFACE COURSE, MIX "F", N90, 1¾"
- ⑤ HMA BASE COURSE WIDENING, 5"
- ⑥ AGGREGATE SUBGRADE IMPROVEMENT, 12"
- ⑦ COMB. CONC. CURB & GUTTER, TYPE B-6.12
- ⑧ PCC SIDEWALK, 5"
- ⑨ SODDING & TOPSOIL, 4"
- ⑩ 6" UNDERCUT (STA. 21+00 TO STA. 22+00, WIDTH OF WIDENING)
- ⑪ PIPE UNDERDRAIN, 4"
- ⑫ POLYMERIZED LEVELING BINDER (MM), IL-4.75, N50, ¾"

NOTE: THE CONTRACTOR SHALL PATCH FIRST BEFORE MILLING.

\* PCC SIDEWALK REMOVAL AND PROPOSED PCC SIDEWALK, 5" FROM STA. 20+54 TO 22+06 ONLY.  
CURB & GUTTER REMOVAL AND PROPOSED COMB. CURB & GUTTER, TYPE B6.12 FROM 20+54 TO 22+22 ONLY.

\*\* LONGITUDINAL PIPE UNDERDRAIN FROM STA. 20+50 TO STA. 22+00.

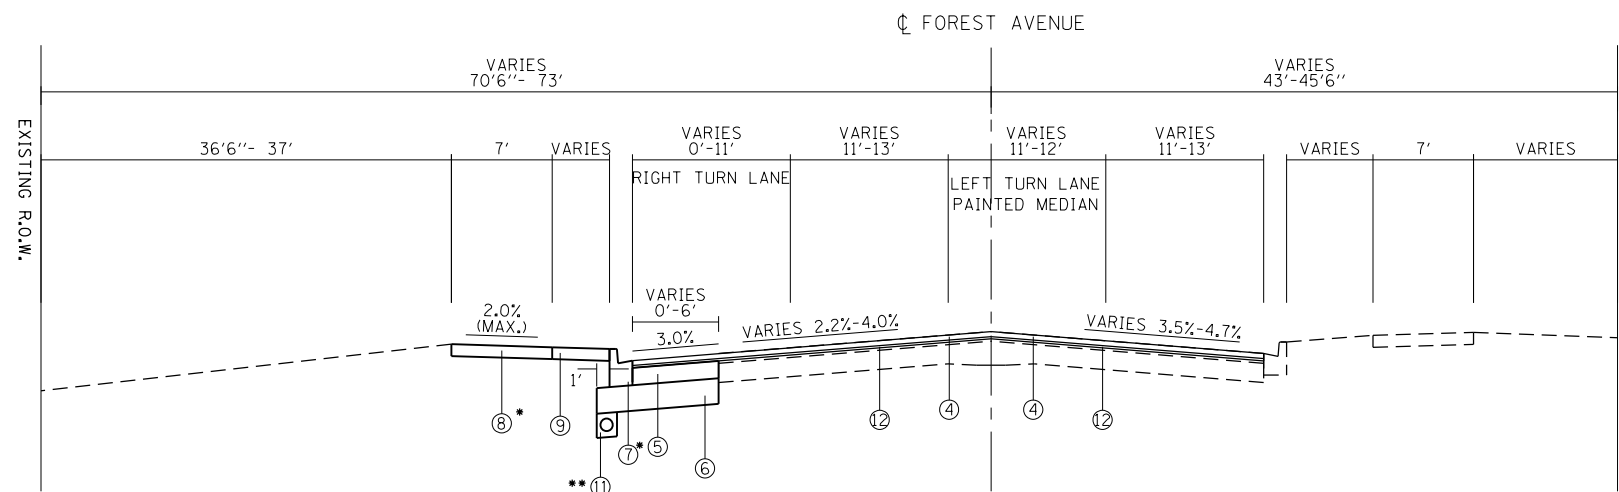

PROPOSED TYPICAL SECTION  
STA. 20+54 TO 23+91

FILE NAME =	USER NAME = Tariqfm	DESIGNED -	REVISED -	<b>STATE OF ILLINOIS DEPARTMENT OF TRANSPORTATION</b>	<b>IL. ROUTE 171 AT FOREST AVE./RIDGEWOOD RD. TYPICAL SECTIONS - FOREST AVE.</b>	F.A.P. RTE.	SECTION	COUNTY	TOTAL SHEETS	SHEET NO.
Default	2-sht-typical.dgn	DRAWN -	REVISED -			372	03035-TS	COOK	87	20
	PLOT SCALE = 200.0000' / in.	CHECKED -	REVISED -			CONTRACT NO. 60X08				
	PLOT DATE = 3/31/2014	DATE -	REVISED -			ILLINOIS FED. AID PROJECT				