


BY	DATE

ORIGINAL SURVEY	SURVEYED	BY	DATE
NOTE BOOK	PLOTTED		
	TEMPLATE		
	AREAS		
	CHECKED		

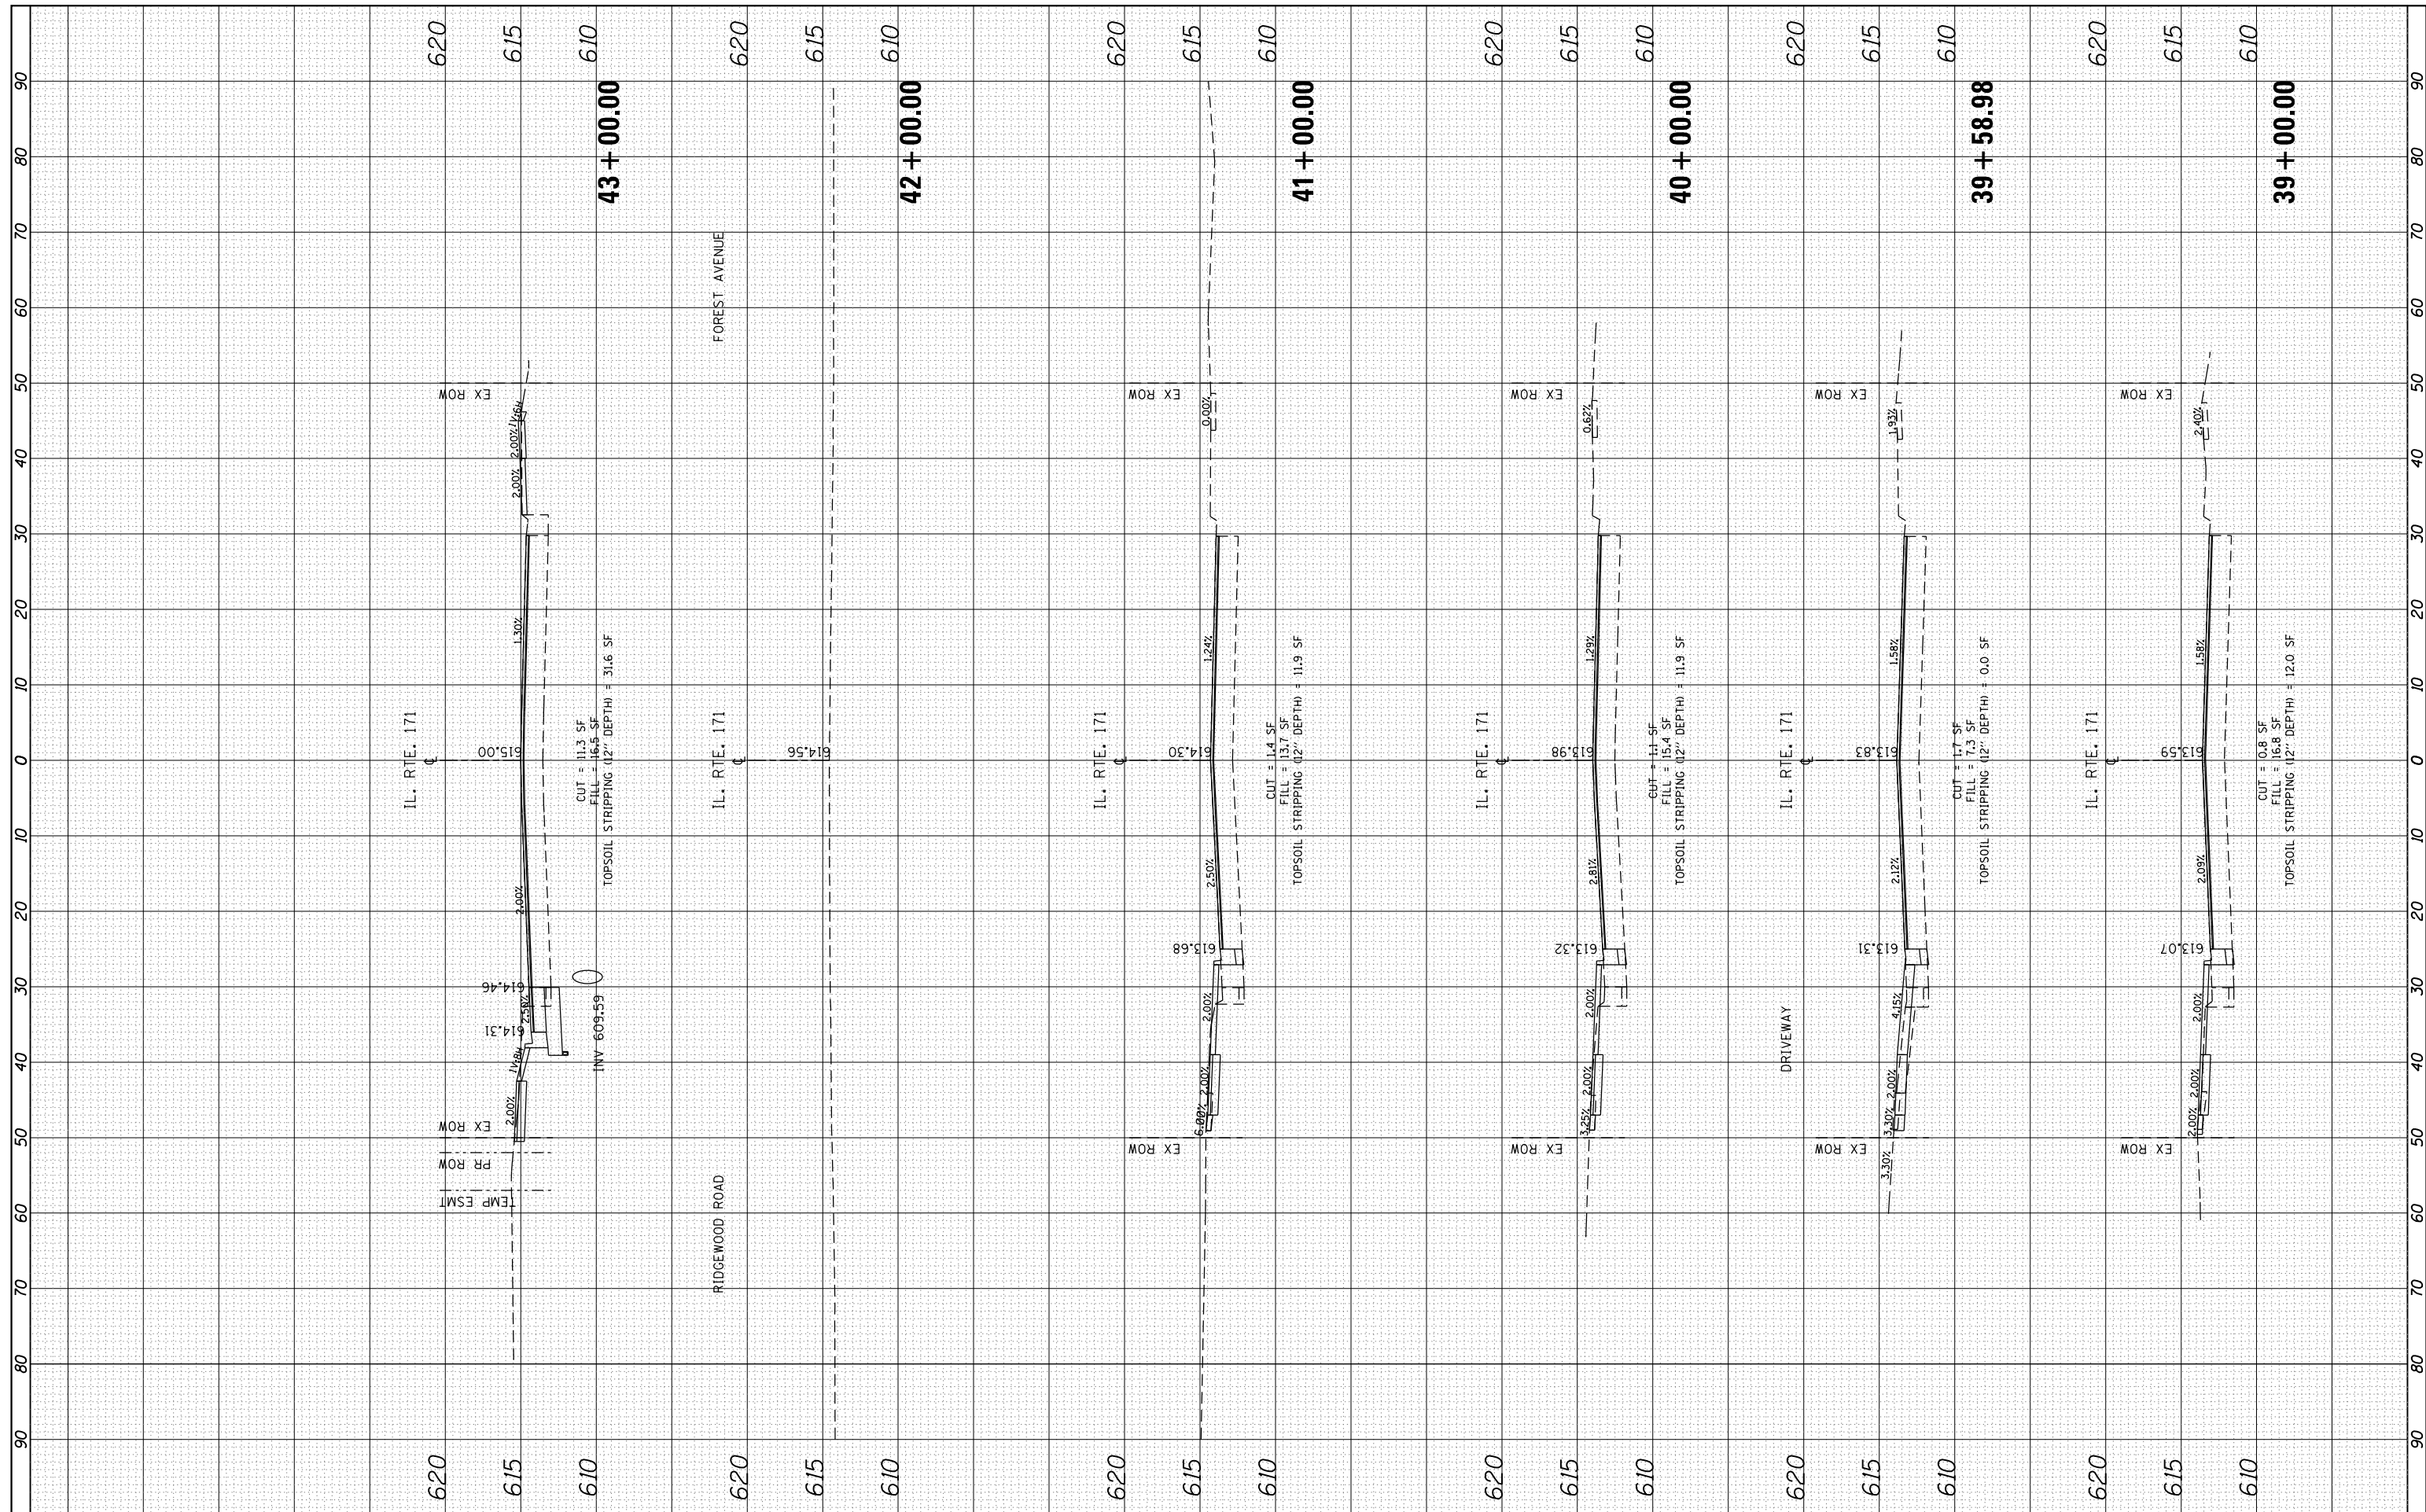

FILE NAME = USER NAME = tariafm  
 es:\pw\_work\pwork\tariafm\d0315748\p114412-sht-ssht-IL171.dgn  
 PLOT SCALE = 20.0000' / in.  
 PLOT DATE = 3/31/2014

DESIGNED -  
 DRAWN -  
 CHECKED -  
 DATE -

REVISED -  
 REVISED -  
 REVISED -  
 REVISED -

STATE OF ILLINOIS  
 DEPARTMENT OF TRANSPORTATION

IL ROUTE 171 AT FOREST AVE/RIDGEWOOD RD.  
 CROSS SECTIONS - IL. ROUTE 171  
 SCALE: 1"=10' (H) SHEET 2 OF 4 SHEETS STA. 39+00.00 TO STA. 43+00.00

F.A.P. RTE.	SECTION	COUNTY	TOTAL SHEETS	SHEET NO.
372	03035-TS	COOK	87	82
CONTRACT NO. 60X08				
ILLINOIS FED. AID PROJECT				