


FINAL SURVEY NO.	SURVEYED PLOTTED TEMPLATE AREAS CHECKED	BY	DATE

ORIGINAL SURVEY NO.	SURVEYED PLOTTED TEMPLATE AREAS CHECKED	BY	DATE

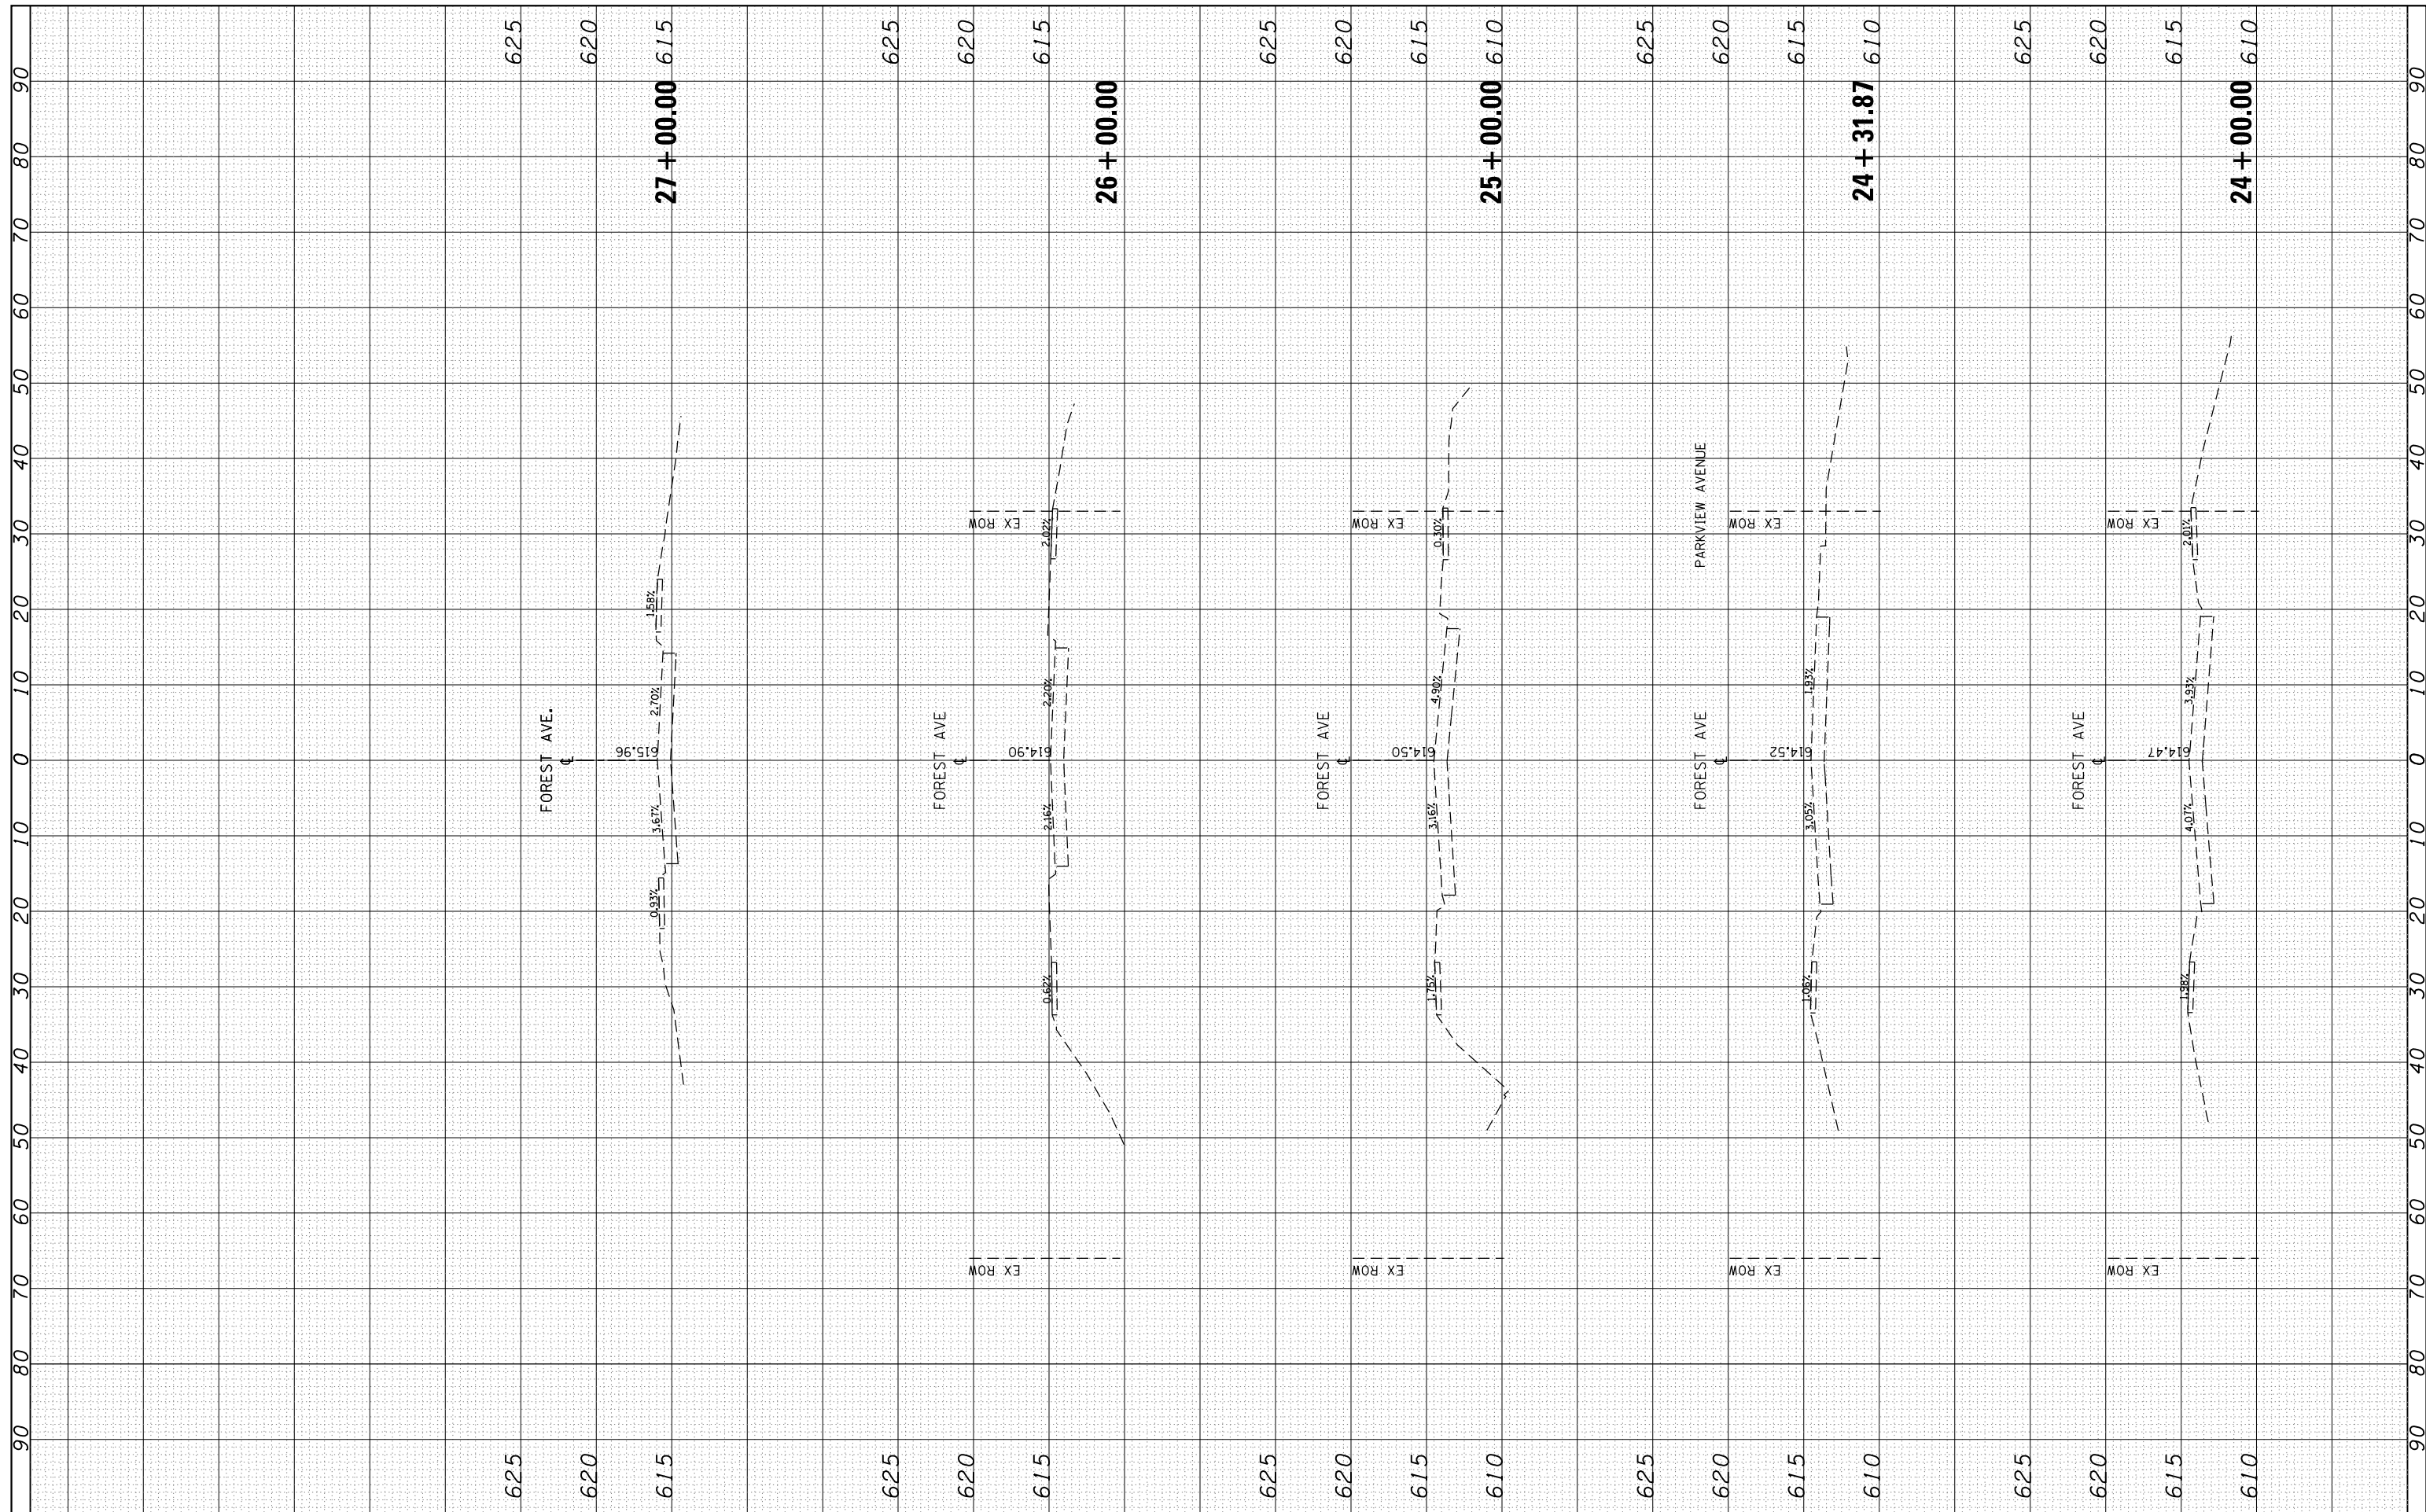

FILE NAME = c:\pw_work\pwidot\teriqm\d0315748\p114412-sht-ssht-Ridge.dgn
 USER NAME = Teriqm
 PLOT SCALE = 20.0000' / in.
 PLOT DATE = 3/31/2014

DESIGNED -
 DRAWN -
 CHECKED -
 DATE -

REVISED -
 REVISED -
 REVISED -
 REVISED -

**STATE OF ILLINOIS
 DEPARTMENT OF TRANSPORTATION**

**IL ROUTE 171 AT FOREST AVE/RIDGEWOOD RD.
 CROSS SECTIONS - FOREST AVE.**
 SCALE: SHEET OF SHEETS STA. 24+00.00 TO STA. 27+00.00

F.A.P. RTE. 372	SECTION 03035-TS	COUNTY COOK	TOTAL SHEETS 87	SHEET NO. 87
CONTRACT NO. 60X08			ILLINOIS FED. AID PROJECT	