


EAST U.S. RTE. 30  
(LINCOLN HIGHWAY)

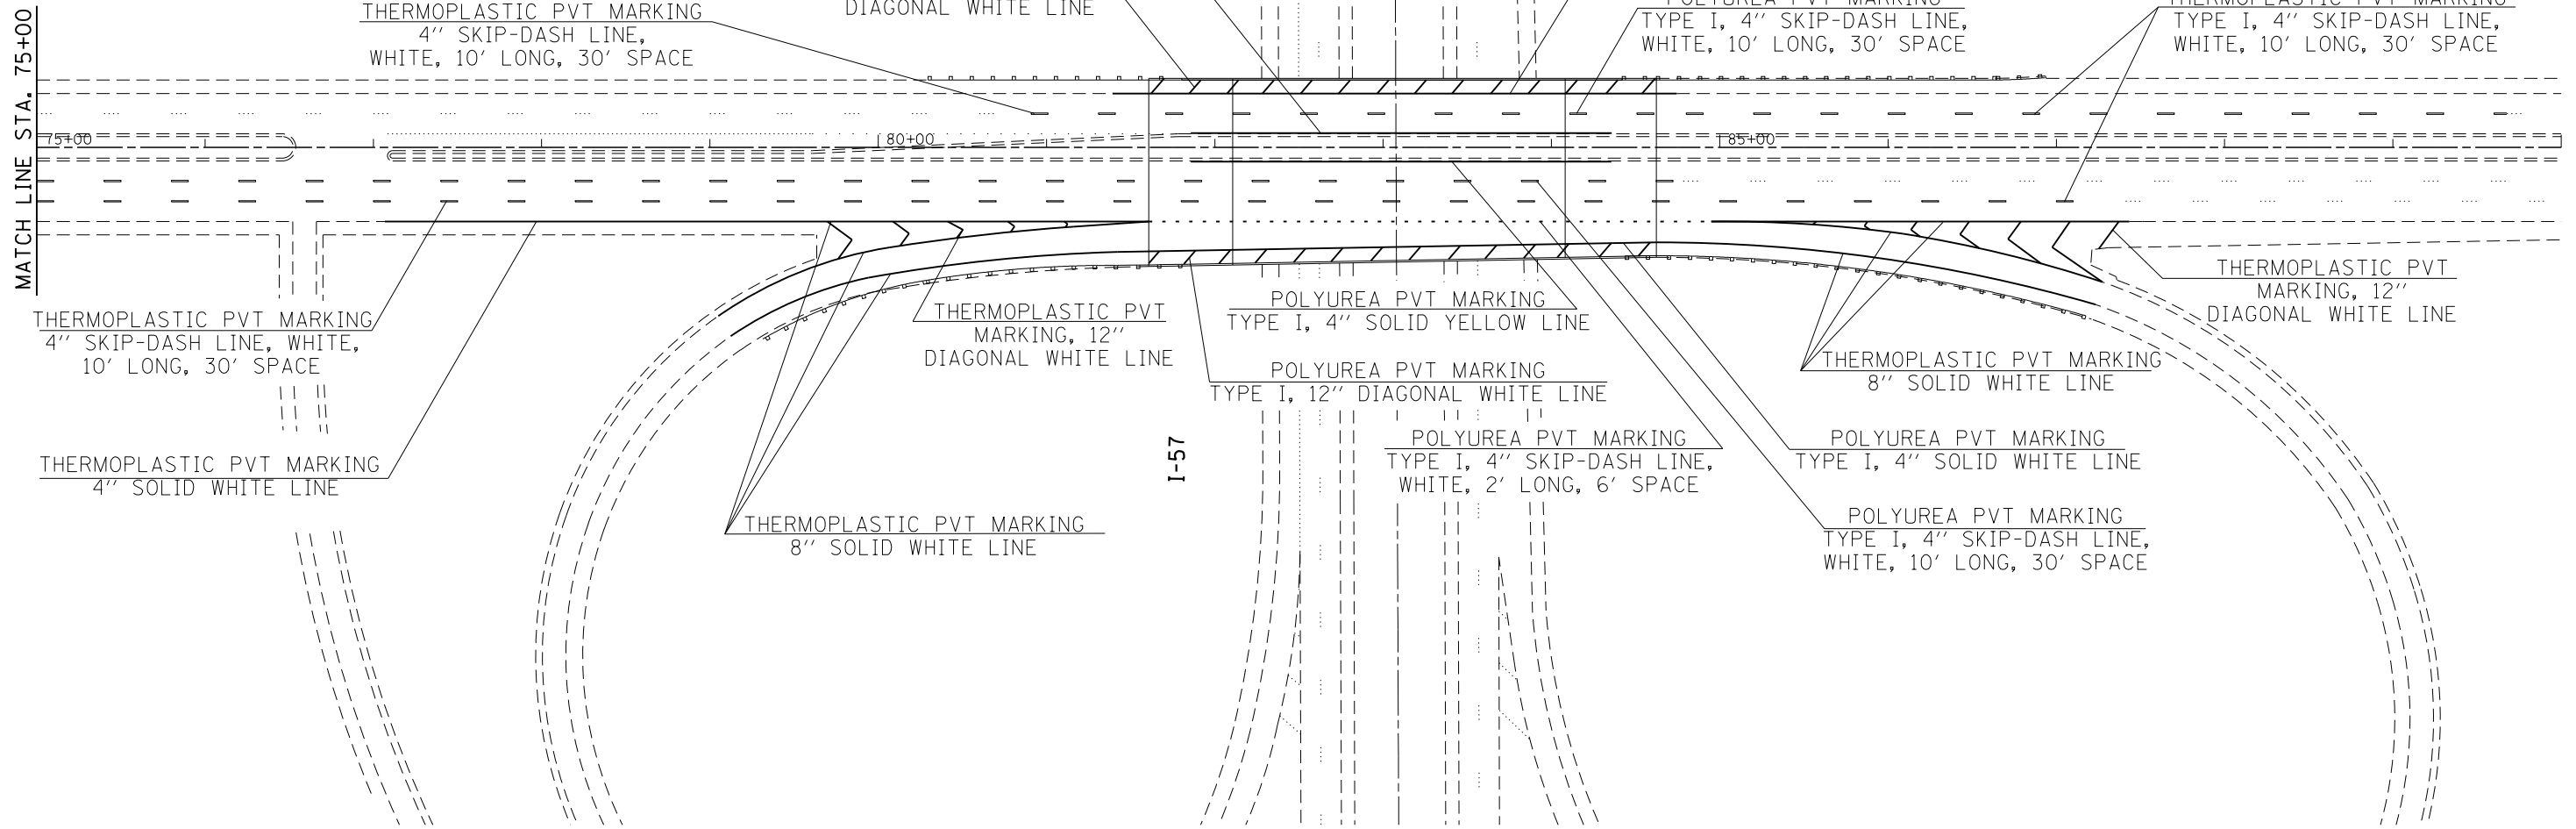

I-57

I-57



FILE NAME =	USER NAME = hardnettbr	DESIGNED -	REVISED -
ct:\pw\work\p\id\hardnettbr\d0374764\04114-sht-plan.dgn	04114-sht-plan.dgn	DRAWN -	REVISED -
Default	PLOT SCALE = 100.0000' / in.	CHECKED -	REVISED -
	PLOT DATE = 4/30/2014	DATE -	REVISED -

STATE OF ILLINOIS  
DEPARTMENT OF TRANSPORTATION

US 30 OVER I-57  
PAVEMENT MARKING PLAN

SCALE: SHEET 2 OF 2 SHEETS STA. TO STA.

F.A.P. RTE.	SECTION	COUNTY	TOTAL SHEETS	SHEET NO.
353	0404-1004HB-BR	COOK	28	24
CONTRACT NO. 60X21				
ILLINOIS FED. AID PROJECT				