
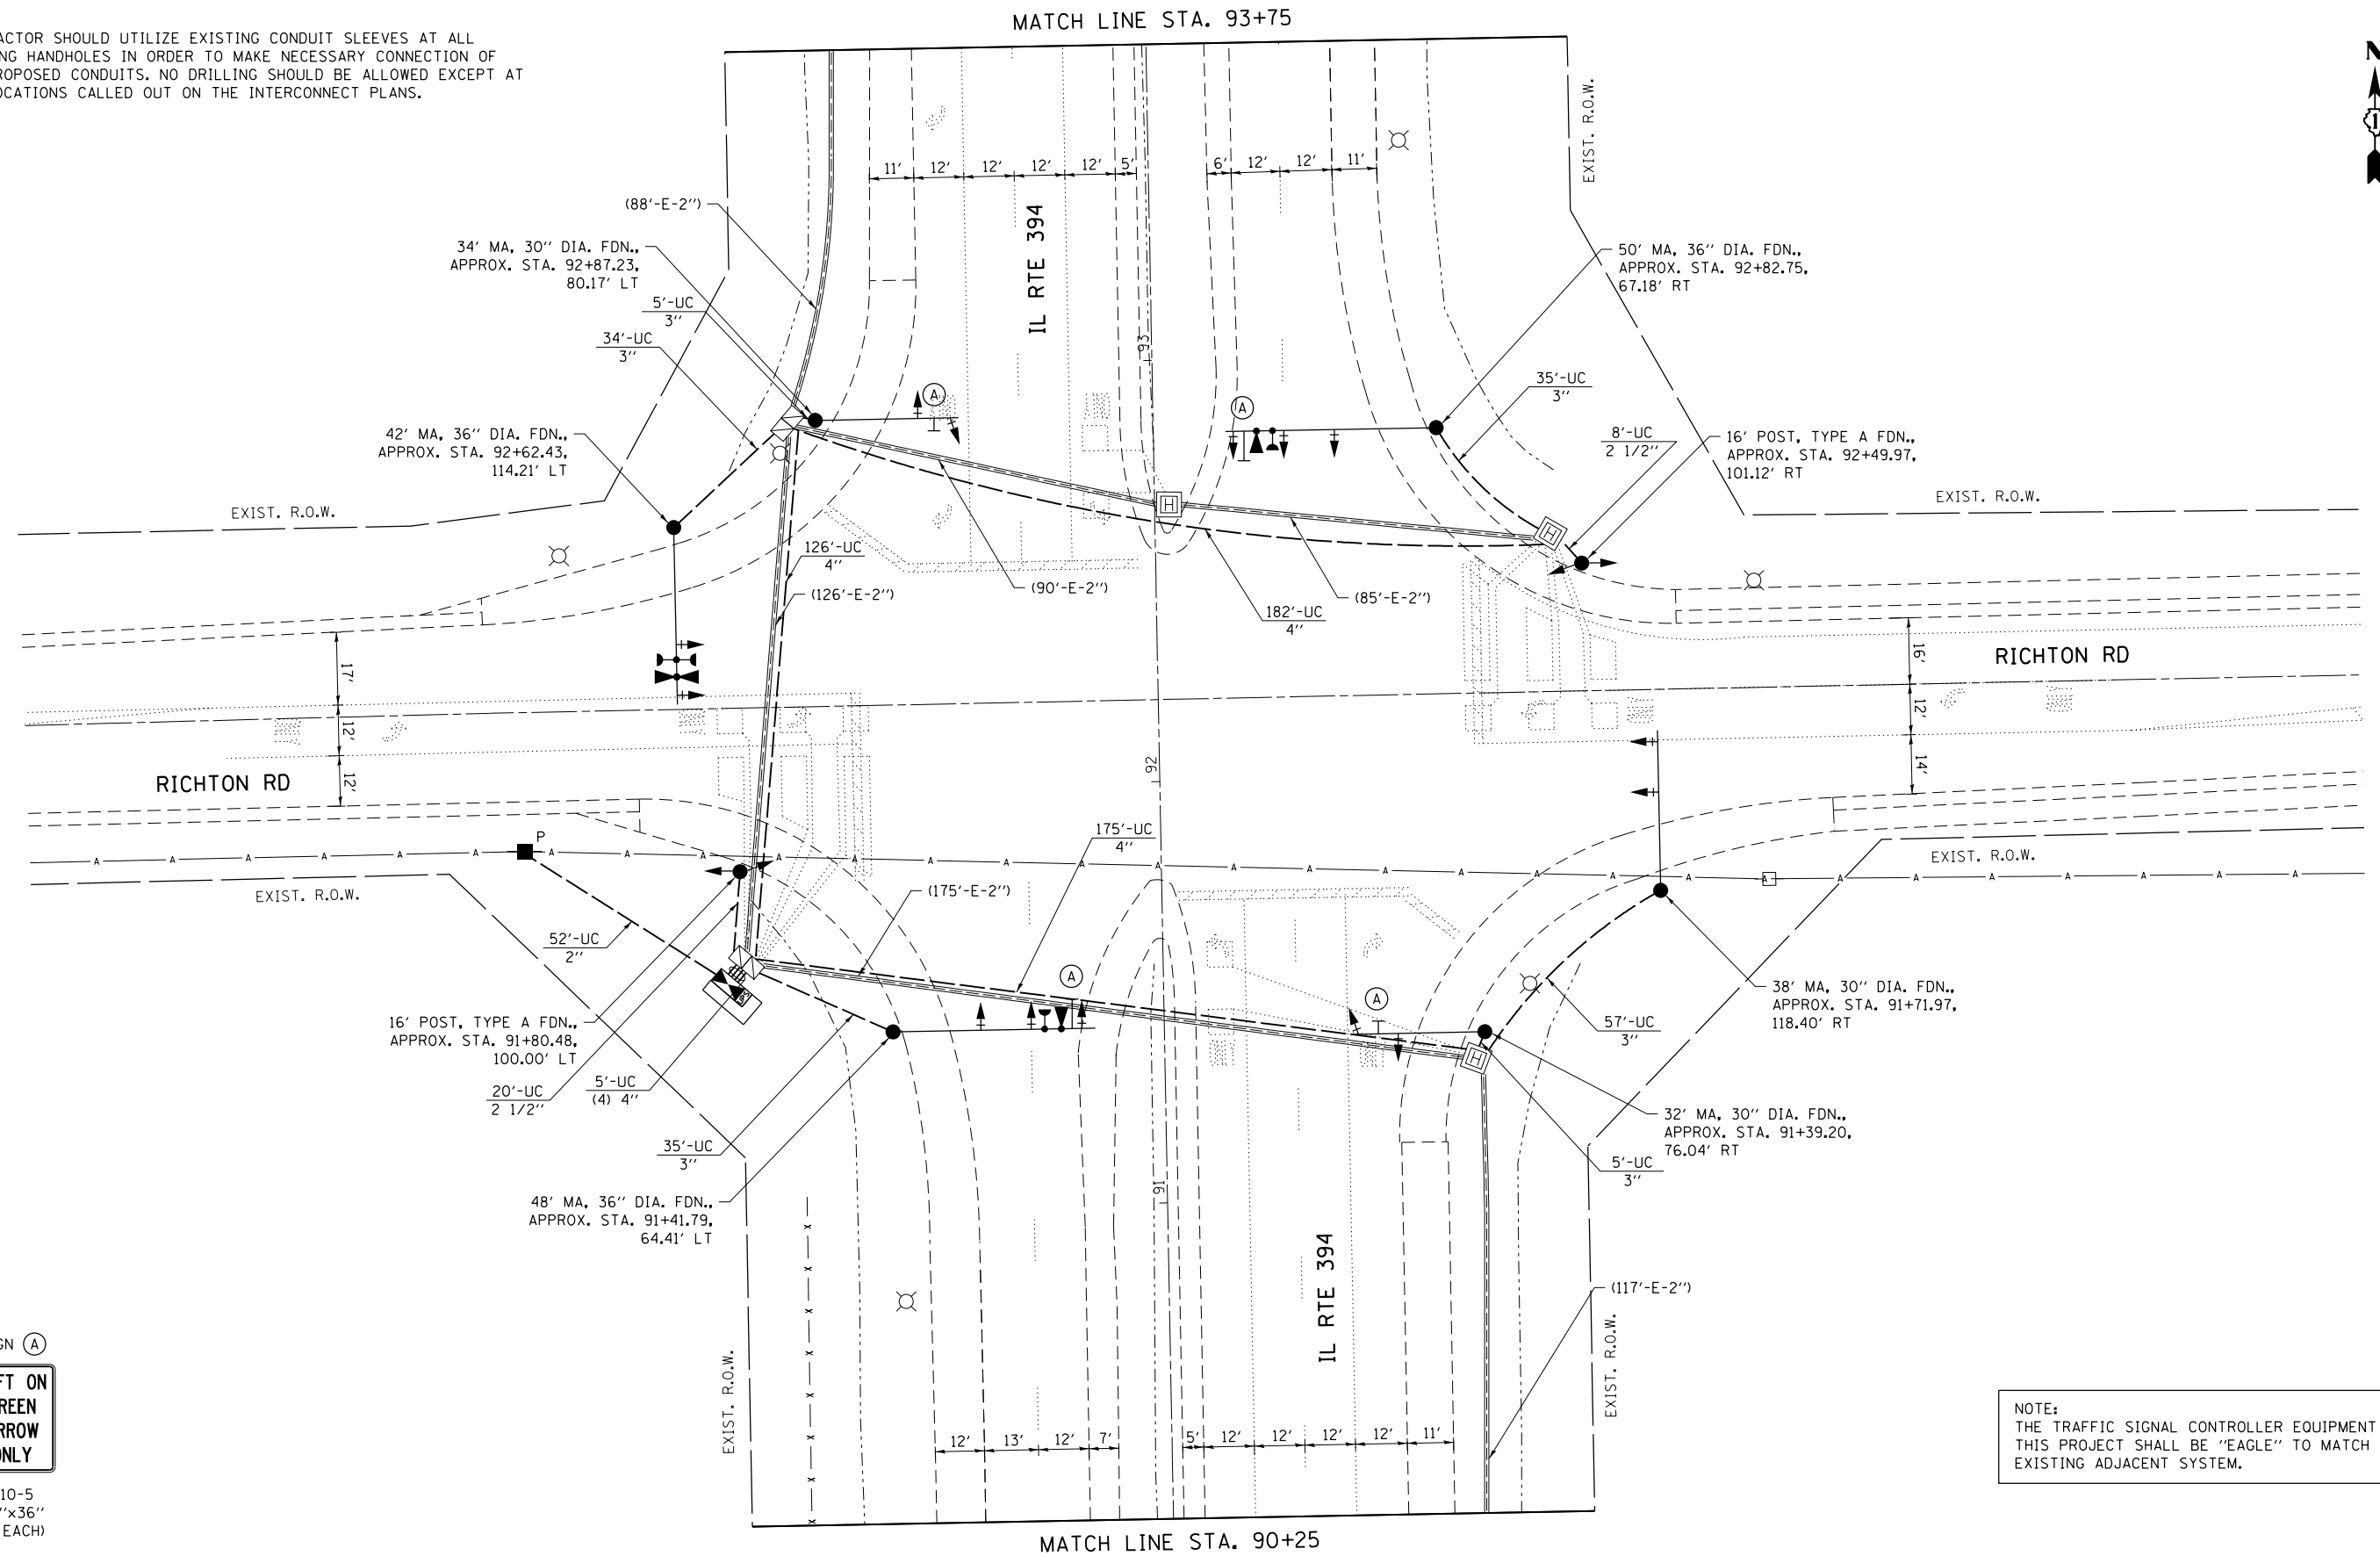


NOTES

- CONTRACTOR SHOULD UTILIZE EXISTING CONDUIT SLEEVES AT ALL EXISTING HANDHOLES IN ORDER TO MAKE NECESSARY CONNECTION OF THE PROPOSED CONDUITS. NO DRILLING SHOULD BE ALLOWED EXCEPT AT THE LOCATIONS CALLED OUT ON THE INTERCONNECT PLANS.

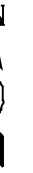

SIGN (A)

LEFT ON GREEN ARROW ONLY

R10-5
30"x36"
(4 EACH)

NOTE:
THE TRAFFIC SIGNAL CONTROLLER EQUIPMENT FOR THIS PROJECT SHALL BE "EAGLE" TO MATCH THE EXISTING ADJACENT SYSTEM.

| | | | | | | | | | | | | | | | | |
|-------------|---|--------------------|-----------|---|---|-------|----|-------------|---------|--------|--------------|---------------------------|-----------------------|------|----|----|
| FILE NAME = | USER NAME = pociechal | DESIGNED - LP / SS | REVISED - | STATE OF ILLINOIS DEPARTMENT OF TRANSPORTATION | TRAFFIC SIGNAL MODERNIZATION PLAN IL RTE 394 AT RICHTON RD | | | F.A.P. RTE. | SECTION | COUNTY | TOTAL SHEETS | SHEET NO. | | | | |
| Default | ei:\pw\work\pociechal\031630\0126014-sht-ts.dgn | DRAWN - LP / SS | REVISED - | | SCALE: 1"=20' | SHEET | OF | SHEETS | STA. | TO | STA. | 332 | (10&0910-PT.)TS-1(14) | WILL | 33 | 19 |
| | PLOT SCALE = 40.0000' / in. | CHECKED - SM | REVISED - | | | | | | | | | CONTRACT NO. 60X89 | | | | |
| | PLOT DATE = 3/19/2014 | DATE - 03/21/14 | REVISED - | | | | | | | | | ILLINOIS FED. AID PROJECT | | | | |

TS#7618