

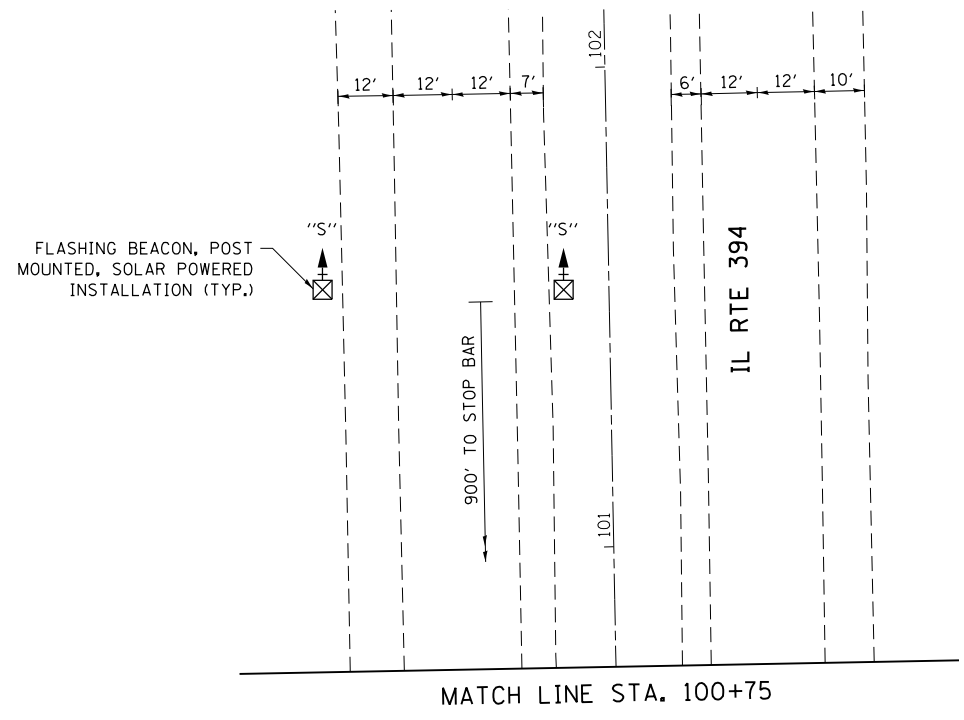


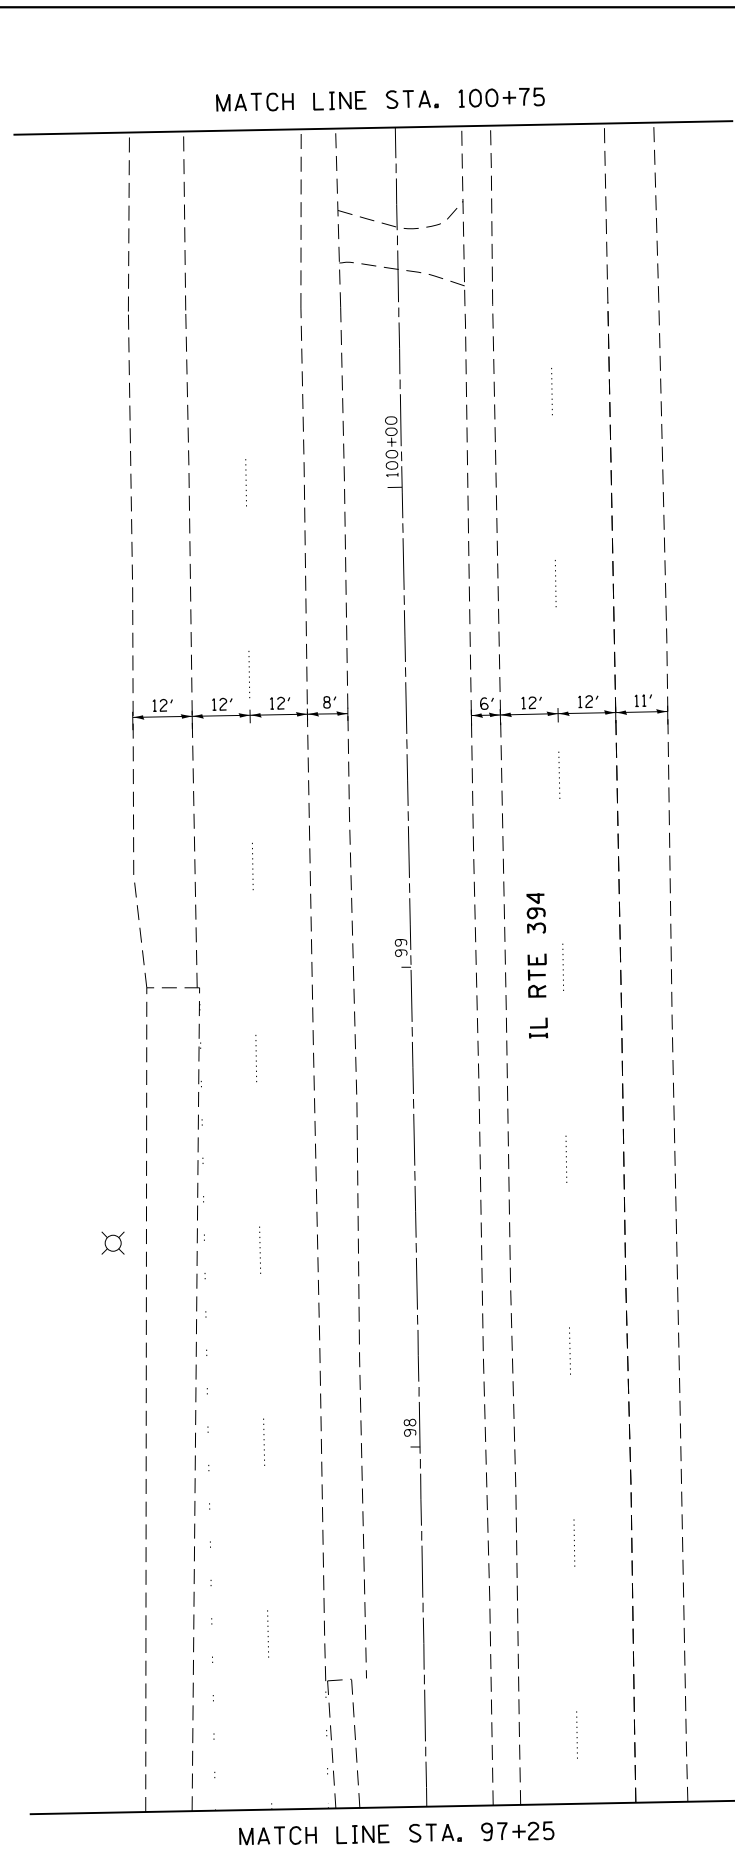

NOTE:
THE TRAFFIC SIGNAL CONTROLLER EQUIPMENT FOR THIS PROJECT SHALL BE "EAGLE" TO MATCH THE EXISTING ADJACENT SYSTEM.

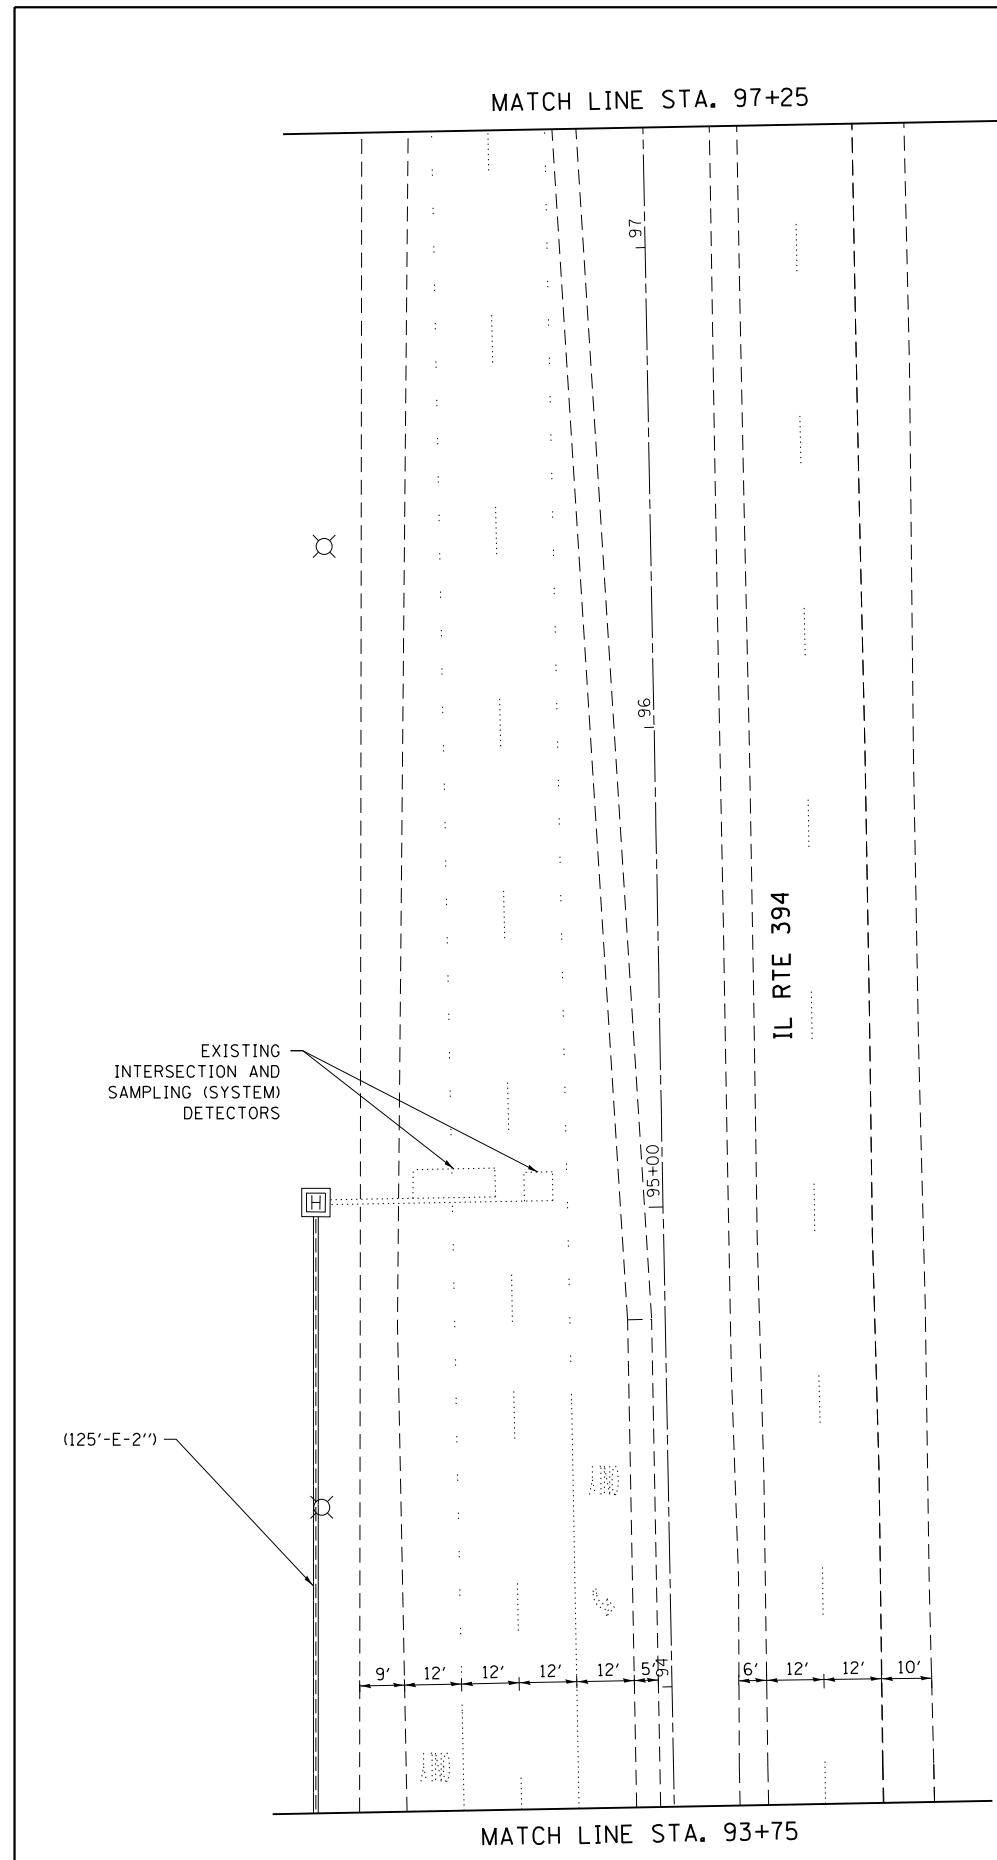

FILE NAME =	USER NAME = pociechal	DESIGNED - LP / SS	REVISED -
ei:\pw\work\p\dot\pociechal\0381630\0125014-sht-ts.dgn		DRAWN - LP / SS	REVISED -
Default	PLOT SCALE = 40.0000' / in.	CHECKED - SM	REVISED -
	PLOT DATE = 3/19/2014	DATE - 03/21/14	REVISED -

**STATE OF ILLINOIS
DEPARTMENT OF TRANSPORTATION**

**TRAFFIC SIGNAL MODERNIZATION PLAN
IL RTE 394 AT RICHTON RD**

SCALE: 1"=20' SHEET OF SHEETS STA. TO STA.

F.A.P. RTE.	SECTION	COUNTY	TOTAL SHEETS	SHEET NO.
332	(10&0910-PT.)ITS-1(14)	WILL	33	20
CONTRACT NO. 60X89			ILLINOIS FED. AID PROJECT	

TS#7618