


STEGER RD

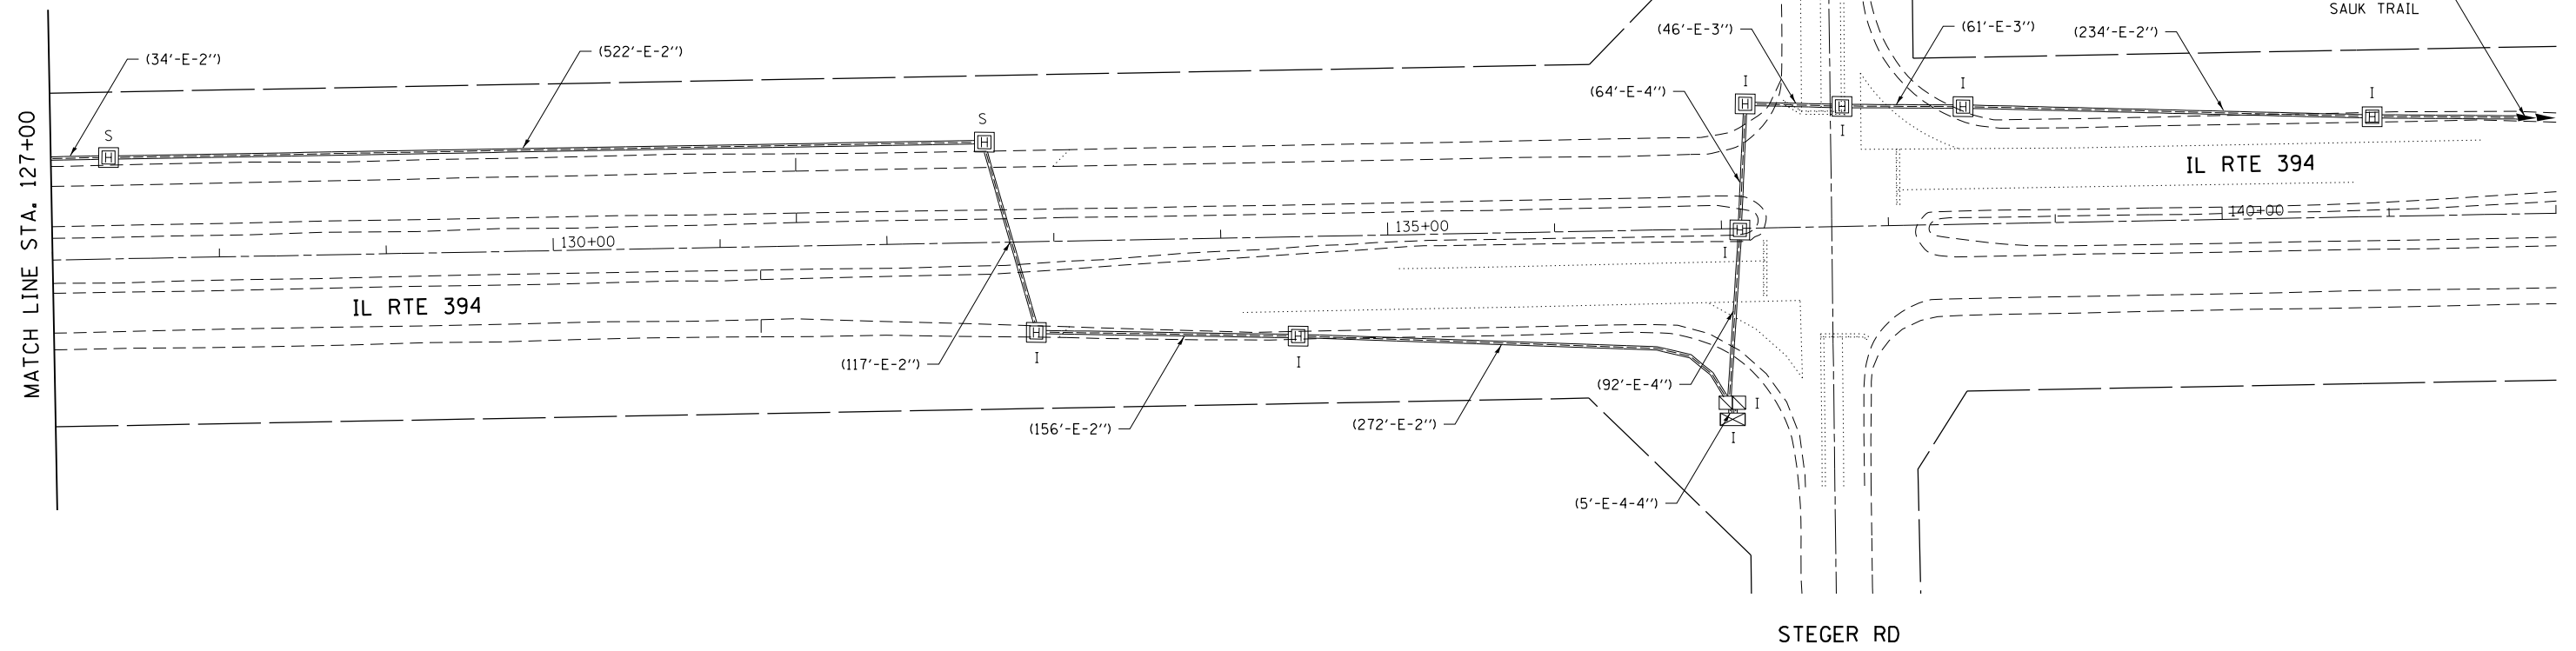

INTERCONNECT
CONTINUES TO
SAUK TRAIL



NOTE:
THE TRAFFIC SIGNAL CONTROLLER EQUIPMENT FOR
THIS PROJECT SHALL BE "EAGLE" TO MATCH THE
EXISTING ADJACENT SYSTEM.

EAGLE 6F

FILE NAME =	USER NAME = poc1echal	DESIGNED - LP / SS	REVISED -
c:\pwwork\poc1echal\0381630\0125014-sht-ts.dgn		DRAWN - LP / SS	REVISED -
Default	PLOT SCALE = 100.0000' / in.	CHECKED - SM	REVISED -
	PLOT DATE = 3/19/2014	DATE - 03/21/14	REVISED -

STATE OF ILLINOIS
DEPARTMENT OF TRANSPORTATION

INTERCONNECT PLAN
IL RTE 394 (EXCHANGE ST TO SAUK TRAIL)

SCALE: 1"=50' SHEET OF SHEETS STA. TO STA.

F.A.P. RTE.	SECTION	COUNTY	TOTAL SHEETS	SHEET NO.
332	(10&0910-PT.)ITS-1(14)	WILL	33	30
CONTRACT NO. 60X89				
ILLINOIS FED. AID PROJECT				