


FILE NAME = D:\60X92-shr-ATE-01.dgn

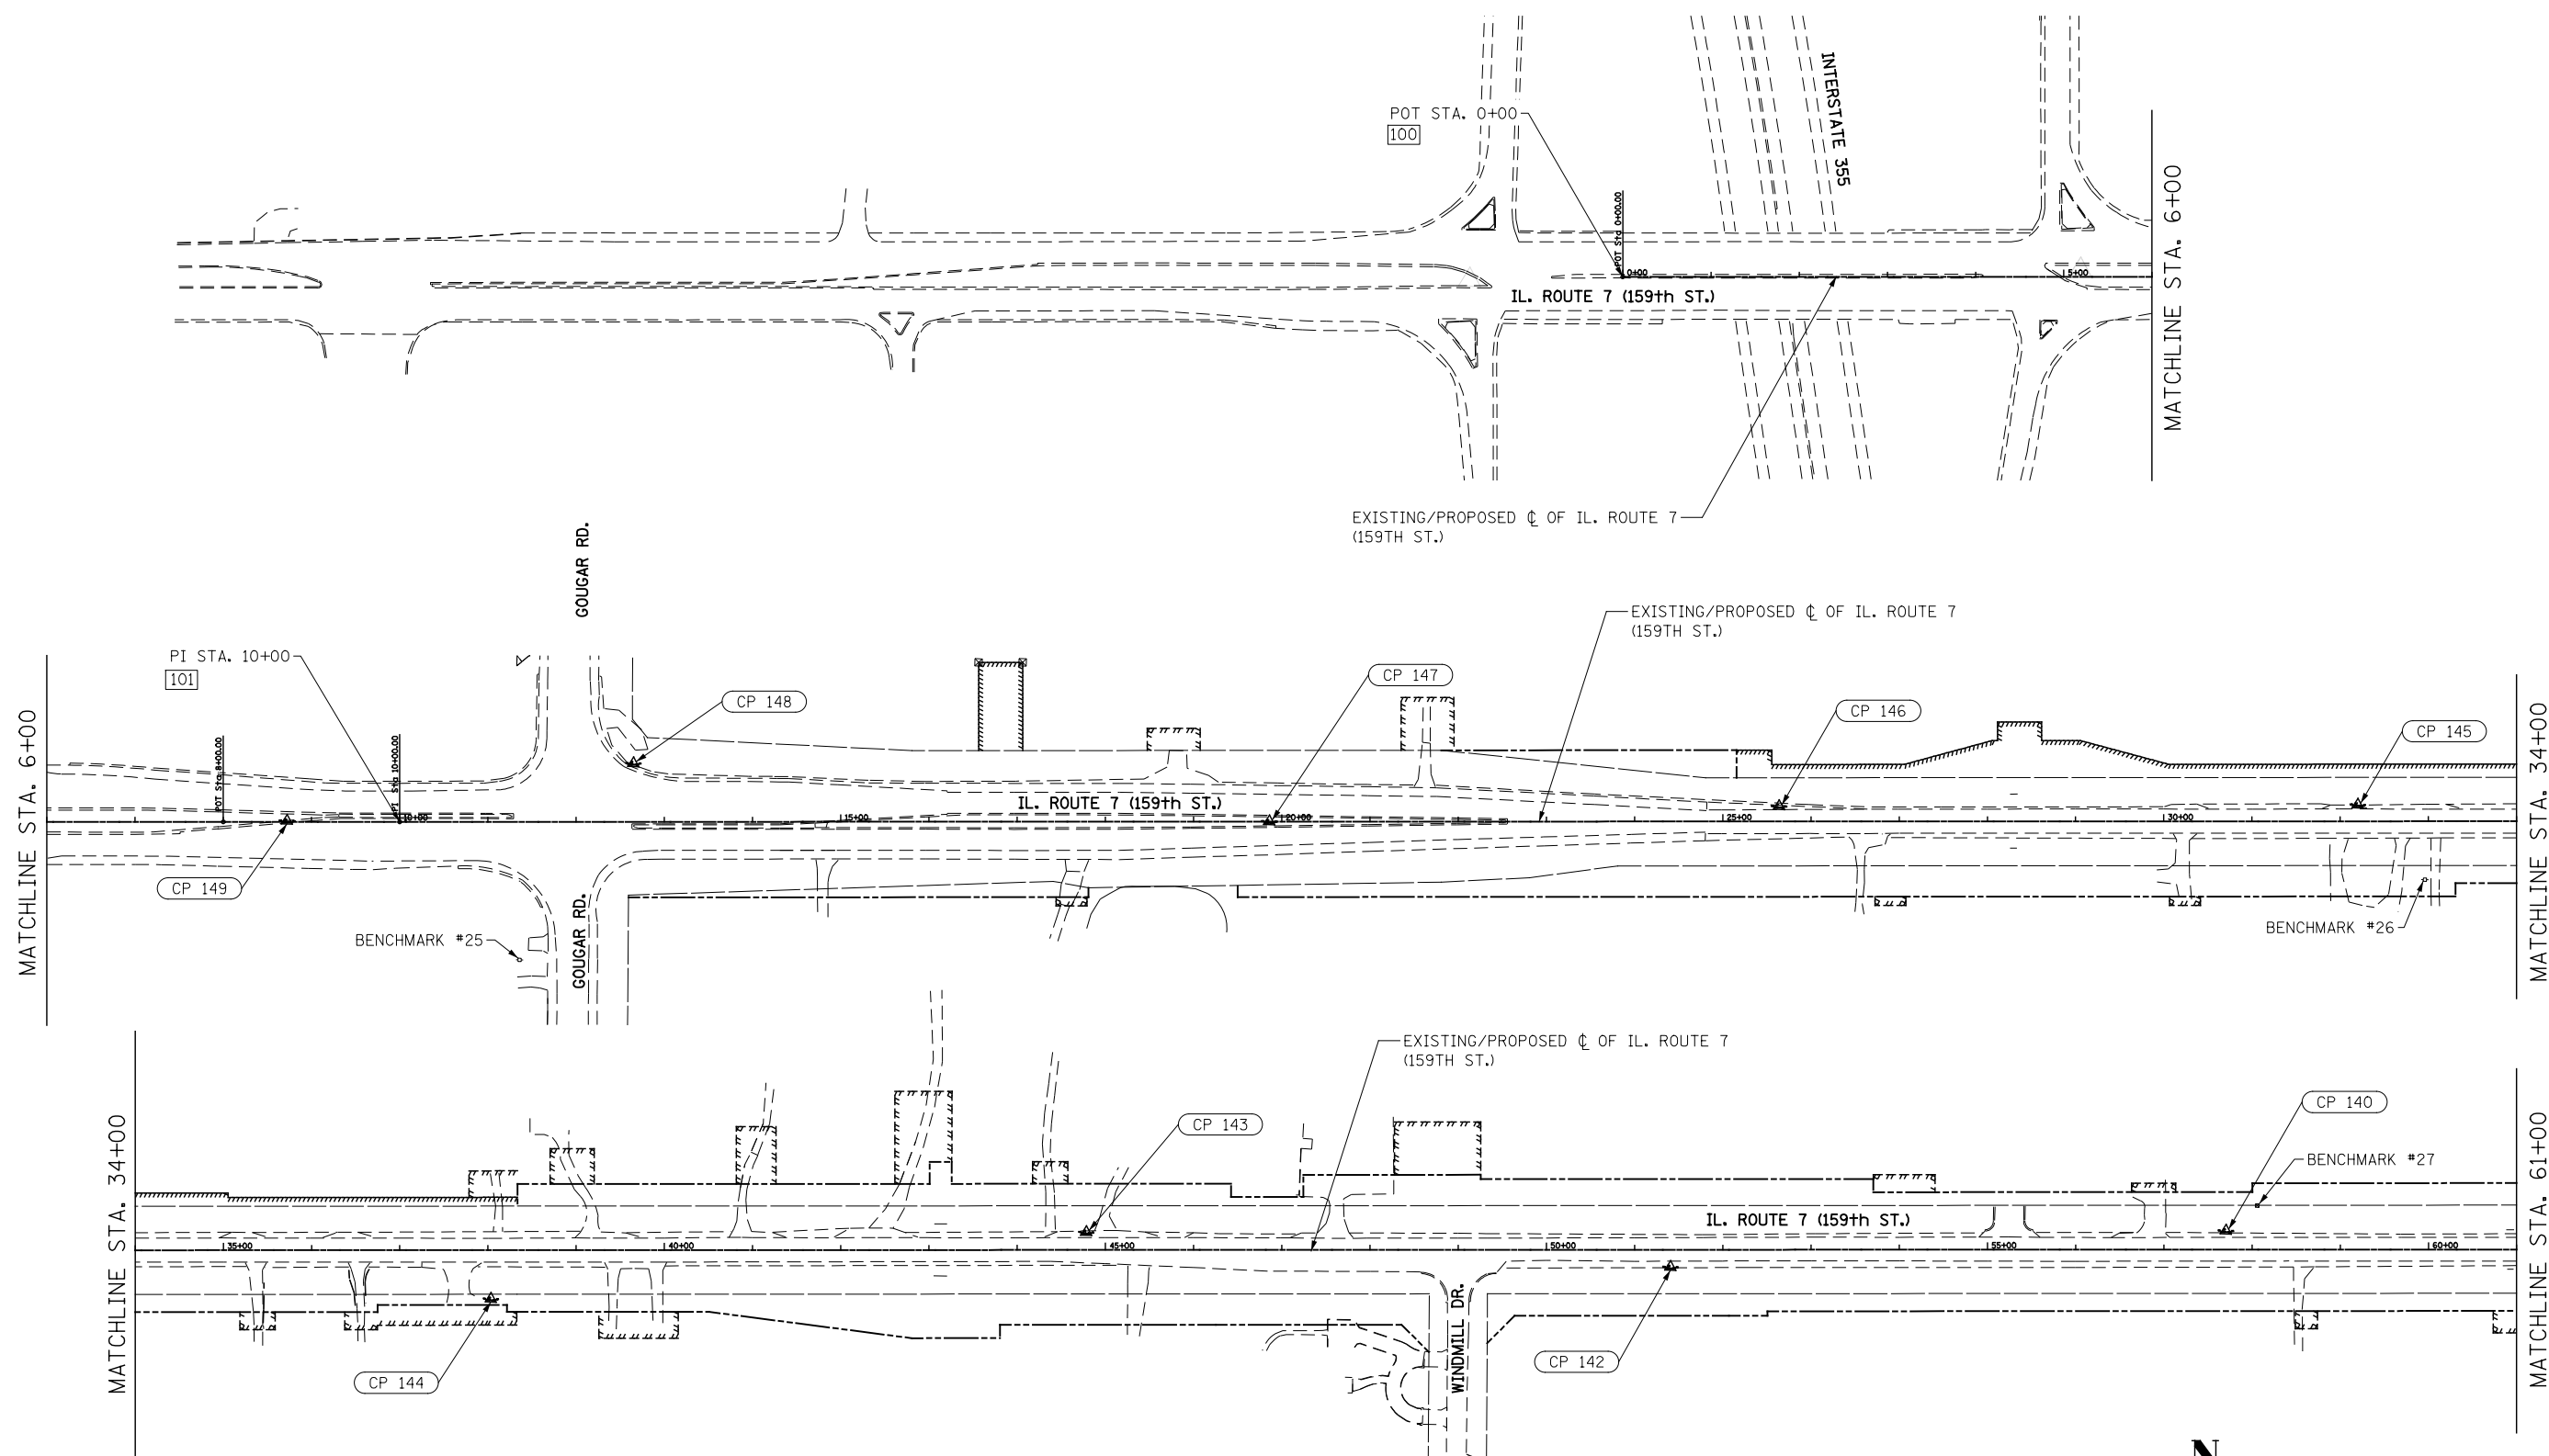

ALIGNMENT DATA

POT 100	N: 1796314.660 E: 1072239.828
PI 101	N: 1796349.493 E: 1073239.221

USER NAME = malberts	DESIGNED MEA	REVISED -
	DRAWN MEA	REVISED -
PLOT SCALE = 1:200.001	CHECKED PJO	REVISED -
PLOT DATE = 4/1/2014	DATE 3/11/2014	REVISED -

**STATE OF ILLINOIS
DEPARTMENT OF TRANSPORTATION**

**ALIGNMENT, BENCHMARKS, AND TIES
ILLINOIS ROUTE 7 (GOUGAR RD TO WILL-COOK RD)**

SCALE: AS SHOWN SHEET NO. 1 OF 20 SHEETS STA. TO STA.

F.A.P. RTE.	SECTION	COUNTY	TOTAL SHEETS	SHEET NO.
351	536-R-1	WILL/COOK	207	14
CONTRACT NO. 60X92				
ILLINOIS FED. AID PROJECT				