
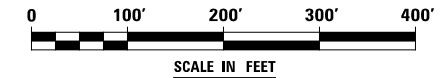


ALIGNMENT DATA

PI 102	N: 1796636.344 E: 1081338.487
PI 103	N: 1796695.636 E: 1083022.394

NOTE:
SEE CEDAR RD. SHEET FOR
ALIGNMENT & TIE DATA

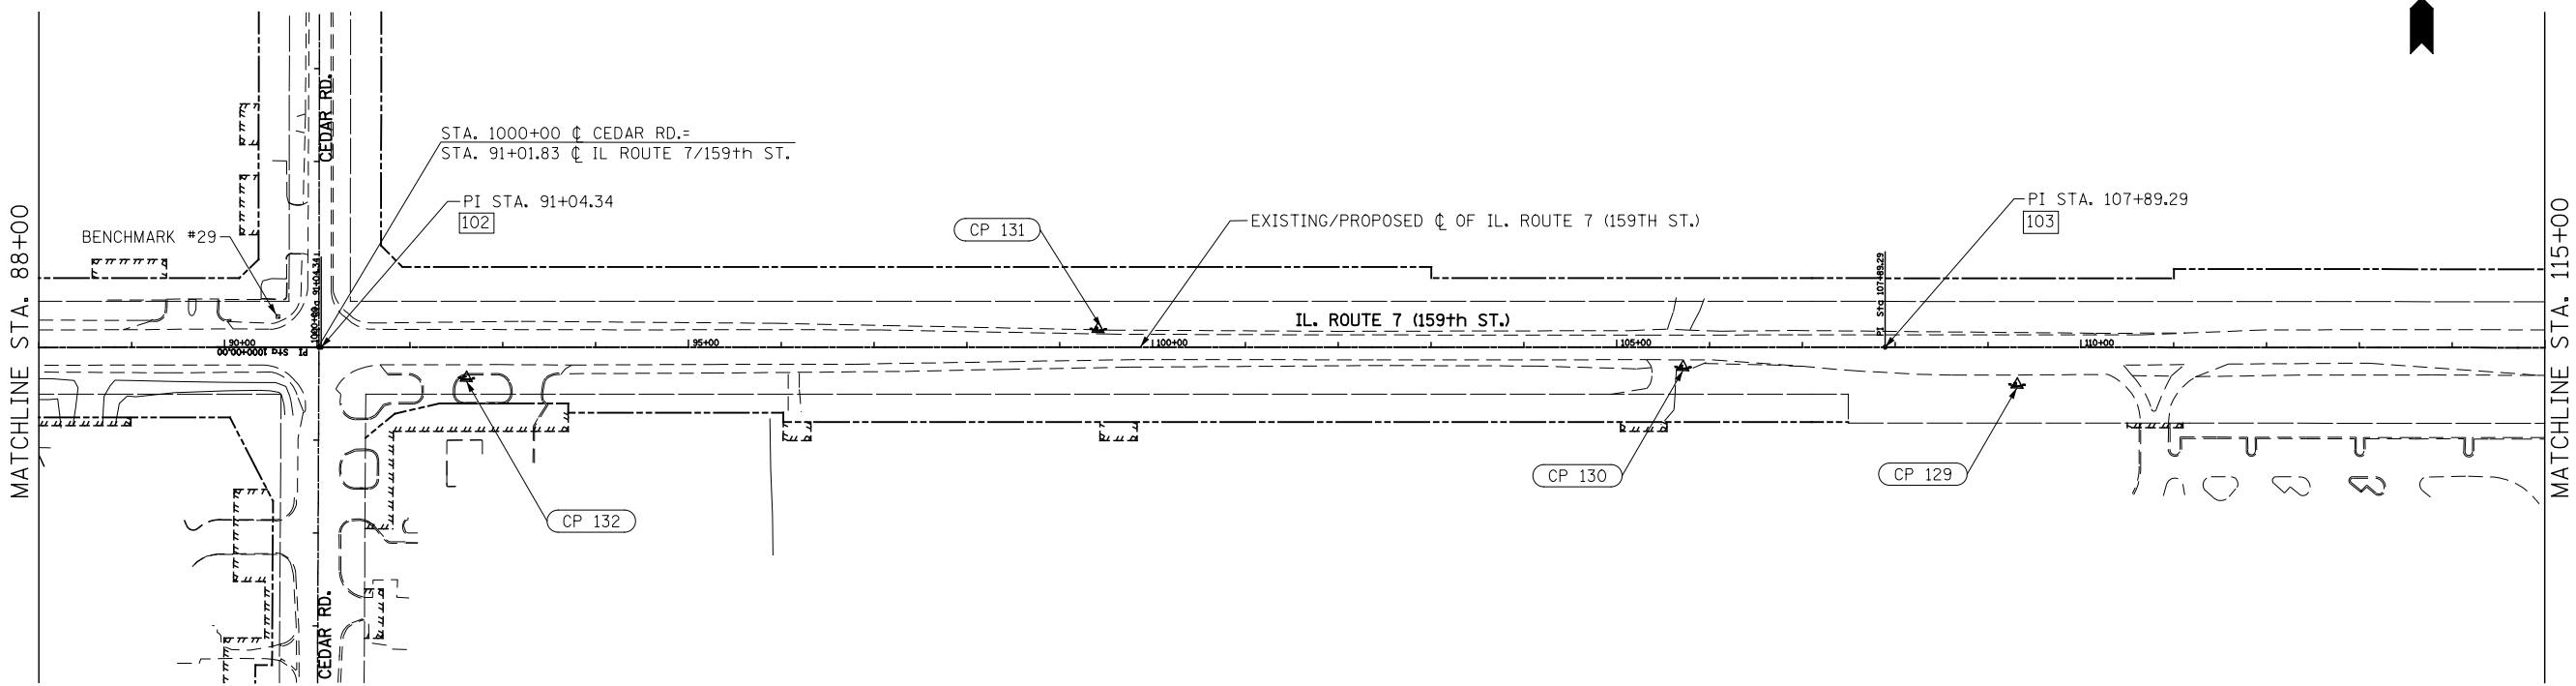

FILE NAME = D:\60X92-shr-ATB-02.dgn

USER NAME = malberts	DESIGNED MEA	REVISED -
	DRAWN MEA	REVISED -
PLOT SCALE = 1:200.001	CHECKED PJO	REVISED -
PLOT DATE = 4/1/2014	DATE 3/11/2014	REVISED -

STATE OF ILLINOIS
DEPARTMENT OF TRANSPORTATION

ALIGNMENT, BENCHMARKS, AND TIES
ILLINOIS ROUTE 7 (GOUGAR RD TO WILL-COOK RD)

SCALE: AS SHOWN SHEET NO. 2 OF 20 SHEETS STA. TO STA.

F.A.P. RTE.	SECTION	COUNTY	TOTAL SHEETS	SHEET NO.
351	536-R-1	WILL/COOK	207	15
CONTRACT NO. 60X92			ILLINOIS FED. AID PROJECT	