


ALIGNMENT DATA

PI 105	N: 1796916.420 E: 1089459.027
PI 106	N: 1796955.148 E: 1090617.081
PI 107	N: 1797065.292 E: 1093896.067

NOTE:
SEE PARKER RD. SHEET FOR
ALIGNMENT & TIE DATA

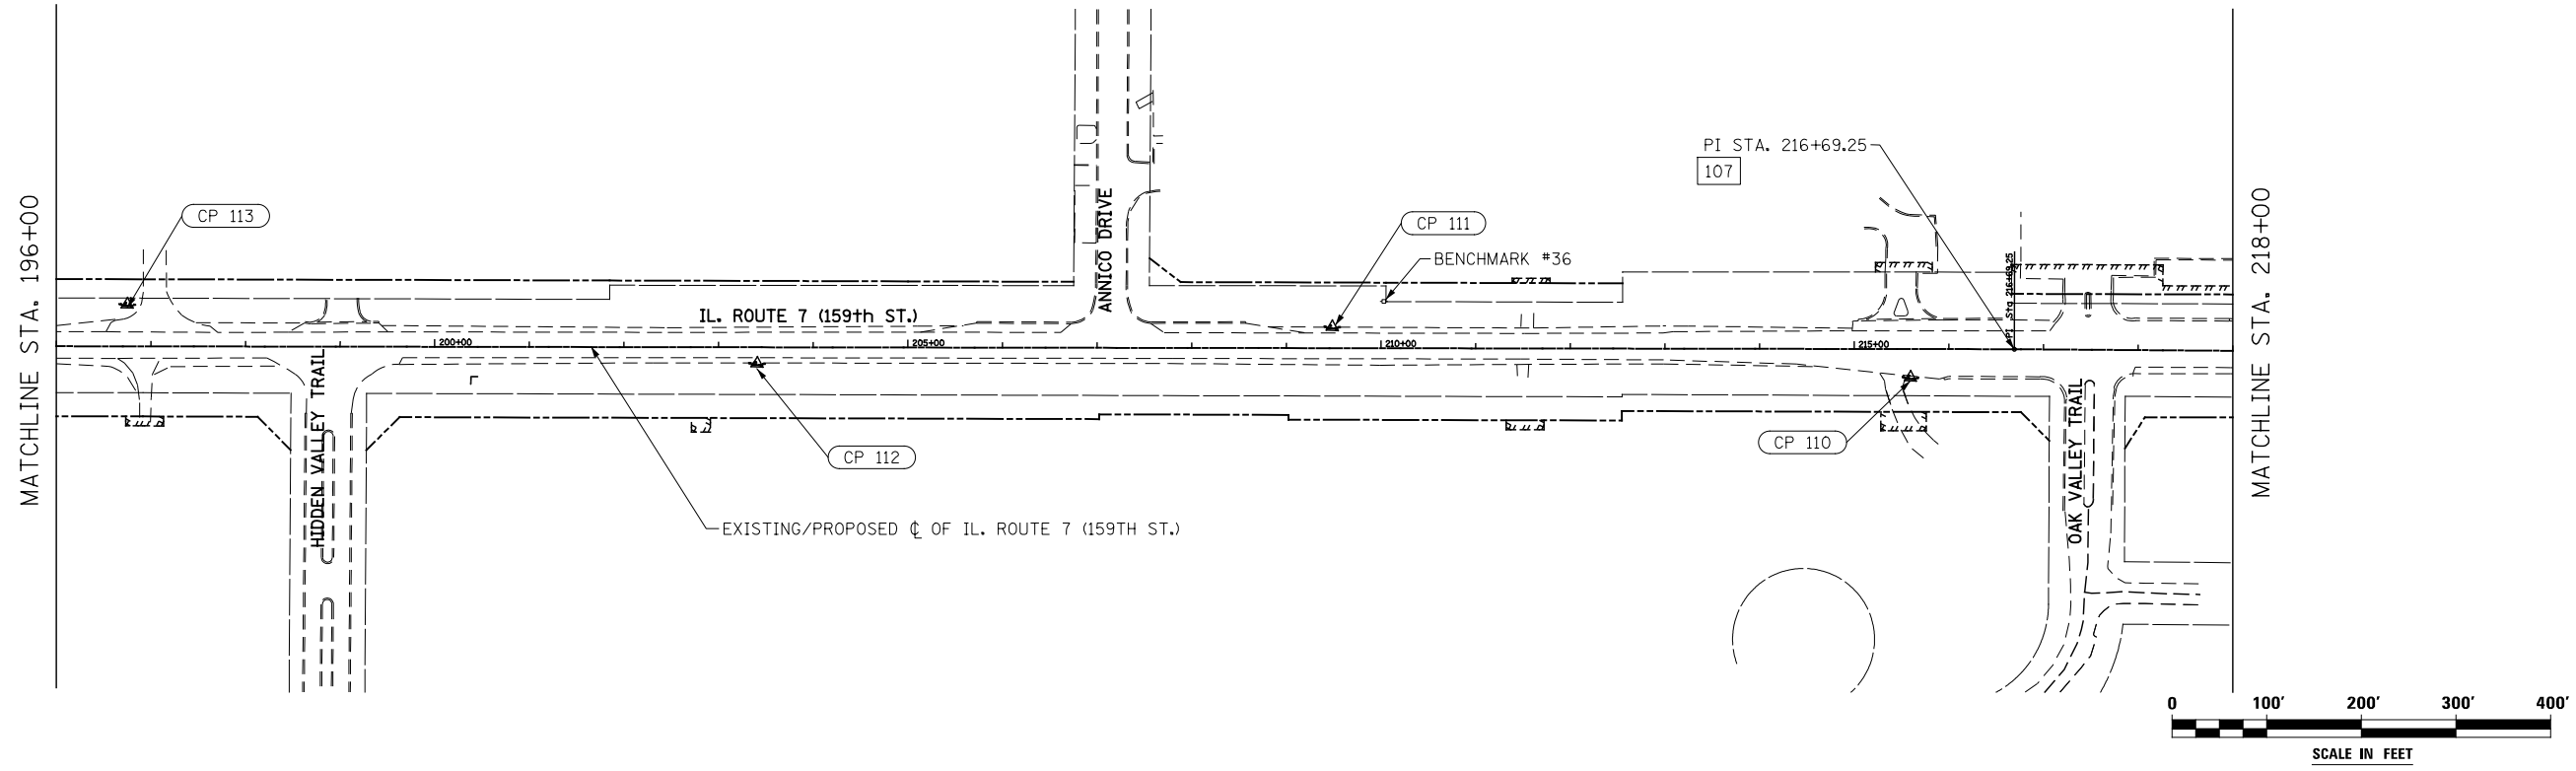

FILE NAME = D:\60X92-shr-ATB-04.dgn

USER NAME = malberts	DESIGNED MEA	REVISED -
PLOT SCALE = 1:200.001	DRAWN MEA	REVISED -
PLOT DATE = 4/1/2014	CHECKED PJO	REVISED -
	DATE 3/11/2014	REVISED -

STATE OF ILLINOIS
DEPARTMENT OF TRANSPORTATION

ALIGNMENT, BENCHMARKS, AND TIES
ILLINOIS ROUTE 7 (GOUGAR RD TO WILL-COOK RD)

SCALE: AS SHOWN SHEET NO. 4 OF 20 SHEETS STA. TO STA.

F.A.P. RTE.	SECTION	COUNTY	TOTAL SHEETS	SHEET NO.
351	536-R-1	WILL/COOK	207	17
CONTRACT NO. 60X92				
ILLINOIS FED. AID PROJECT				