
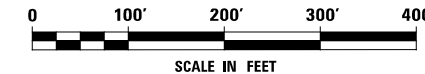


ALIGNMENT DATA

POT 300	N: 1794494.162 E: 1081402.145
PI 301	N: 1796636.255 E: 1081335.979
POT 302	N: 1798970.323 E: 1081258.036

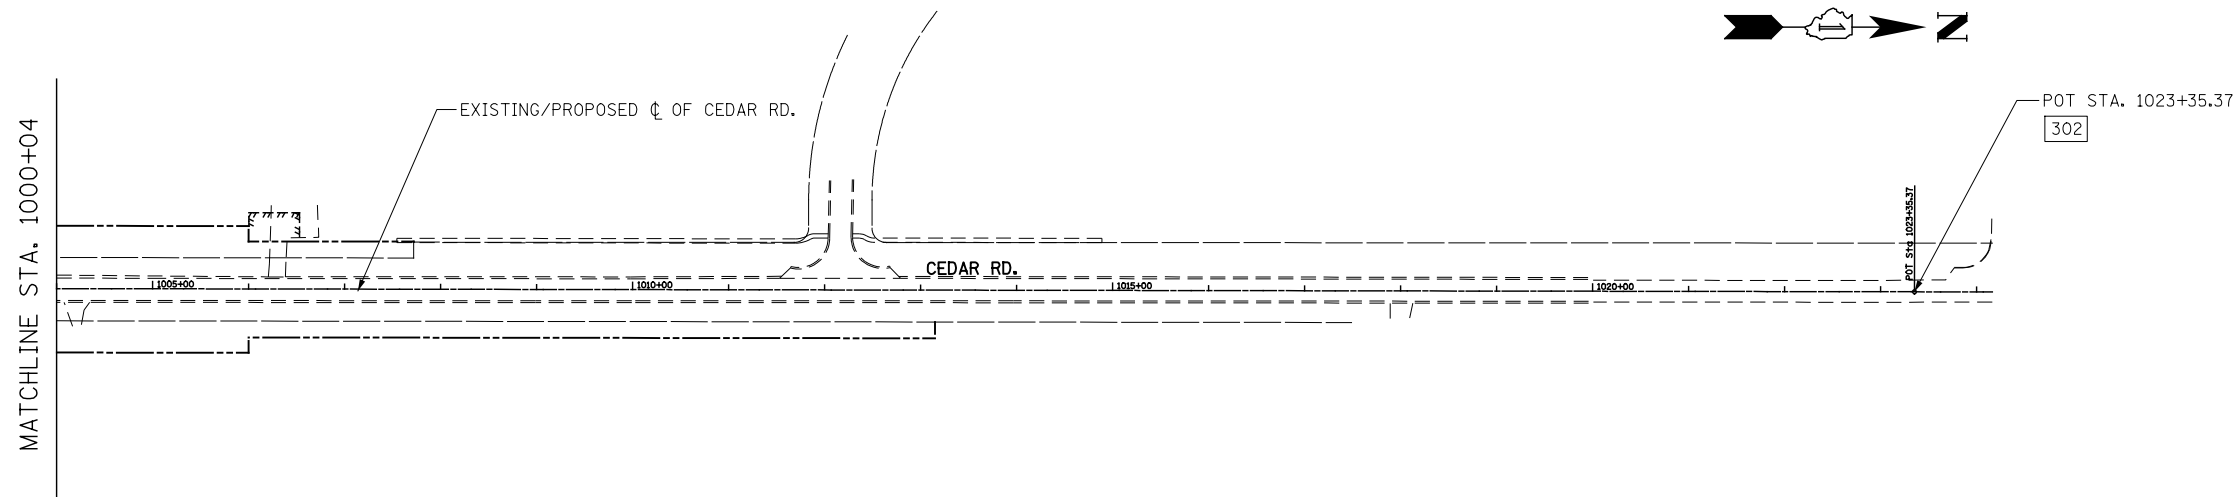

FILE NAME : D:\6092-shr-ATB-07-Cedar.dgn

USER NAME = malberts	DESIGNED MEA	REVISED -
	DRAWN MEA	REVISED -
PLOT SCALE = 1:200.001	CHECKED PJO	REVISED -
PLOT DATE = 4/1/2014	DATE 3/11/2014	REVISED -

STATE OF ILLINOIS
DEPARTMENT OF TRANSPORTATION

ALIGNMENT, BENCHMARKS, AND TIES
CEDAR ROAD

SCALE: AS SHOWN SHEET NO. 7 OF 20 SHEETS STA. TO STA.

F.A.P. RTE.	SECTION	COUNTY	TOTAL SHEETS	SHEET NO.
351	536-R-1	WILL/COOK	207	20
CONTRACT NO. 60X92				
ILLINOIS FED. AID PROJECT				