
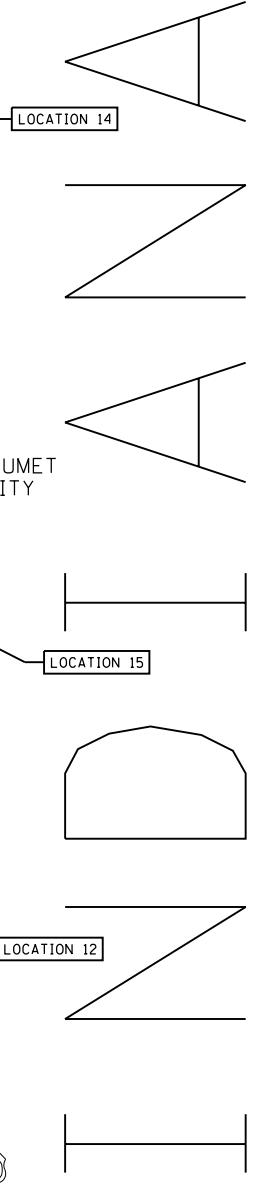


# DU PAGE

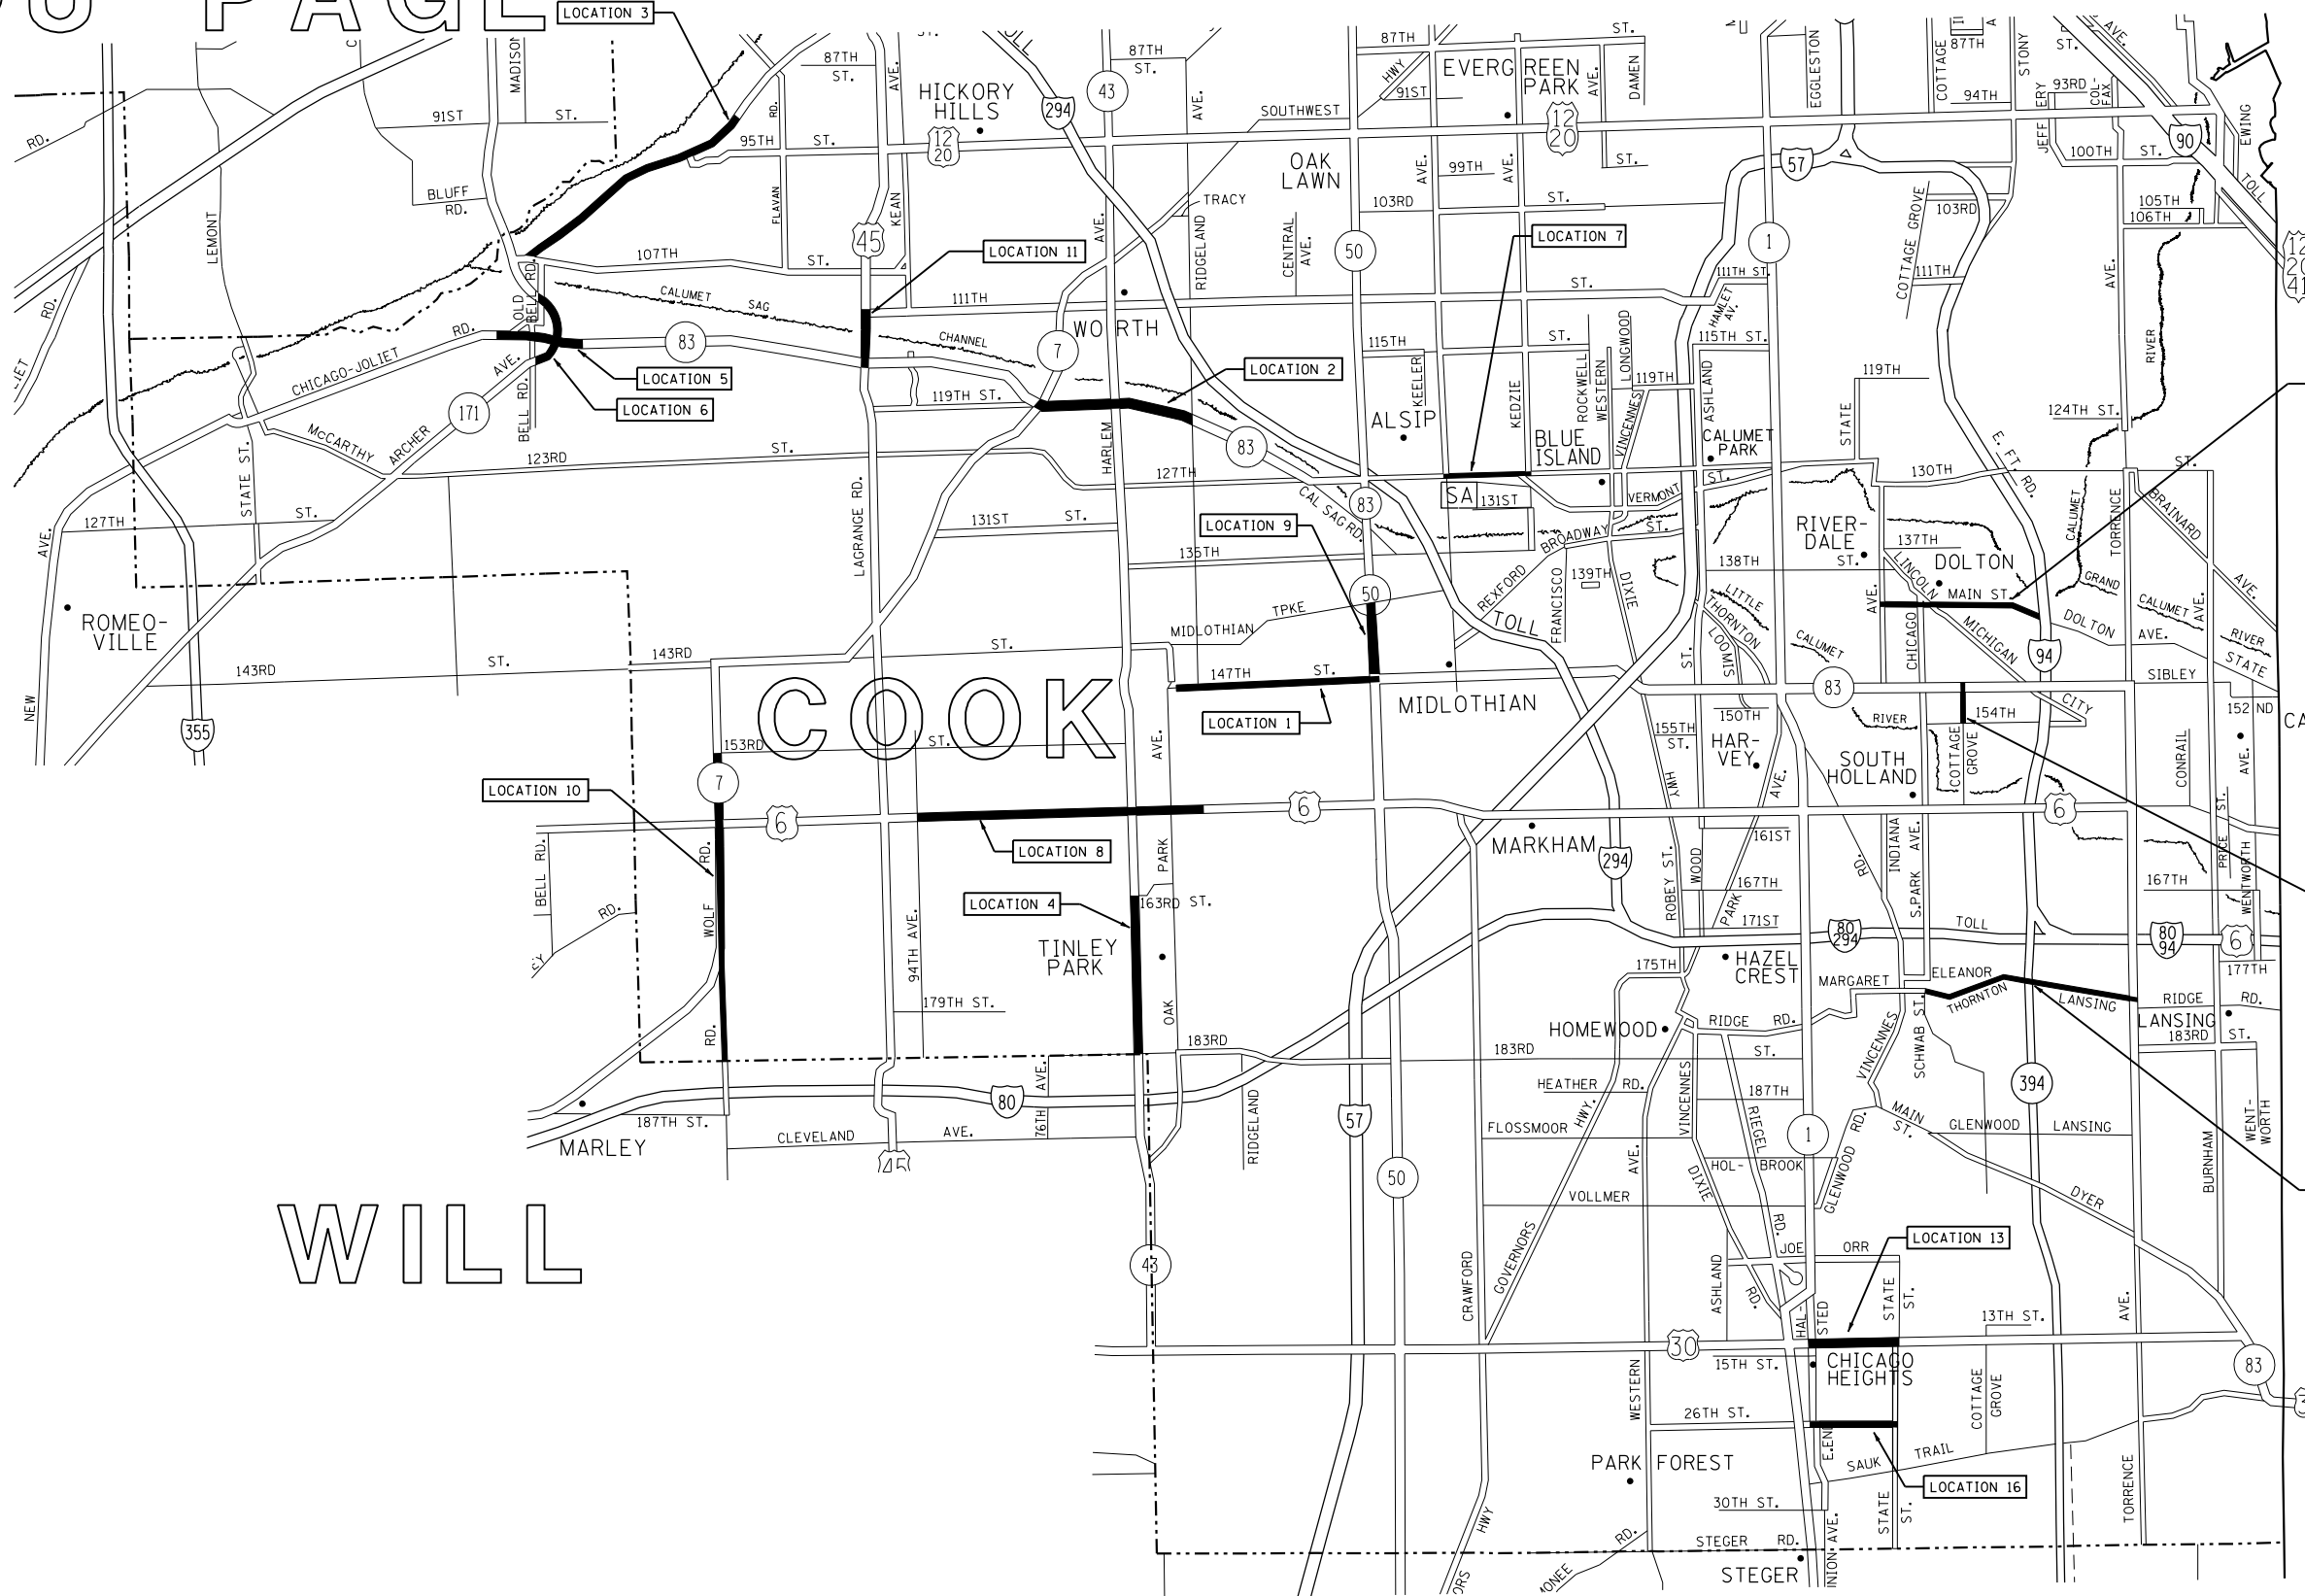

# WILL

FILE NAME =	USER NAME = Aumm	DESIGNED -	REVISED -
c:\pw\work\p\idot\au\m\40382486\HMA-Cook-South.dgn		DRAWN -	REVISED -
Default	PLOT SCALE = 100.0000' / in.	CHECKED -	REVISED -
	PLOT DATE = 4/3/2014	DATE -	REVISED -

**STATE OF ILLINOIS  
DEPARTMENT OF TRANSPORTATION**

**GENERAL LOCATION MAP  
VARIOUS LOCATIONS IN SOUTHERN COOK COUNTY**

SCALE: SHEET OF SHEETS STA. TO STA.

F.A. RTE.	SECTION	COUNTY	TOTAL SHEETS	SHEET NO.
VAR.	2014-022RS	COOK	30	4
ILLINOIS FED. AID PROJECT			CONTRACT NO. 60Y08	