


# WISCONSIN

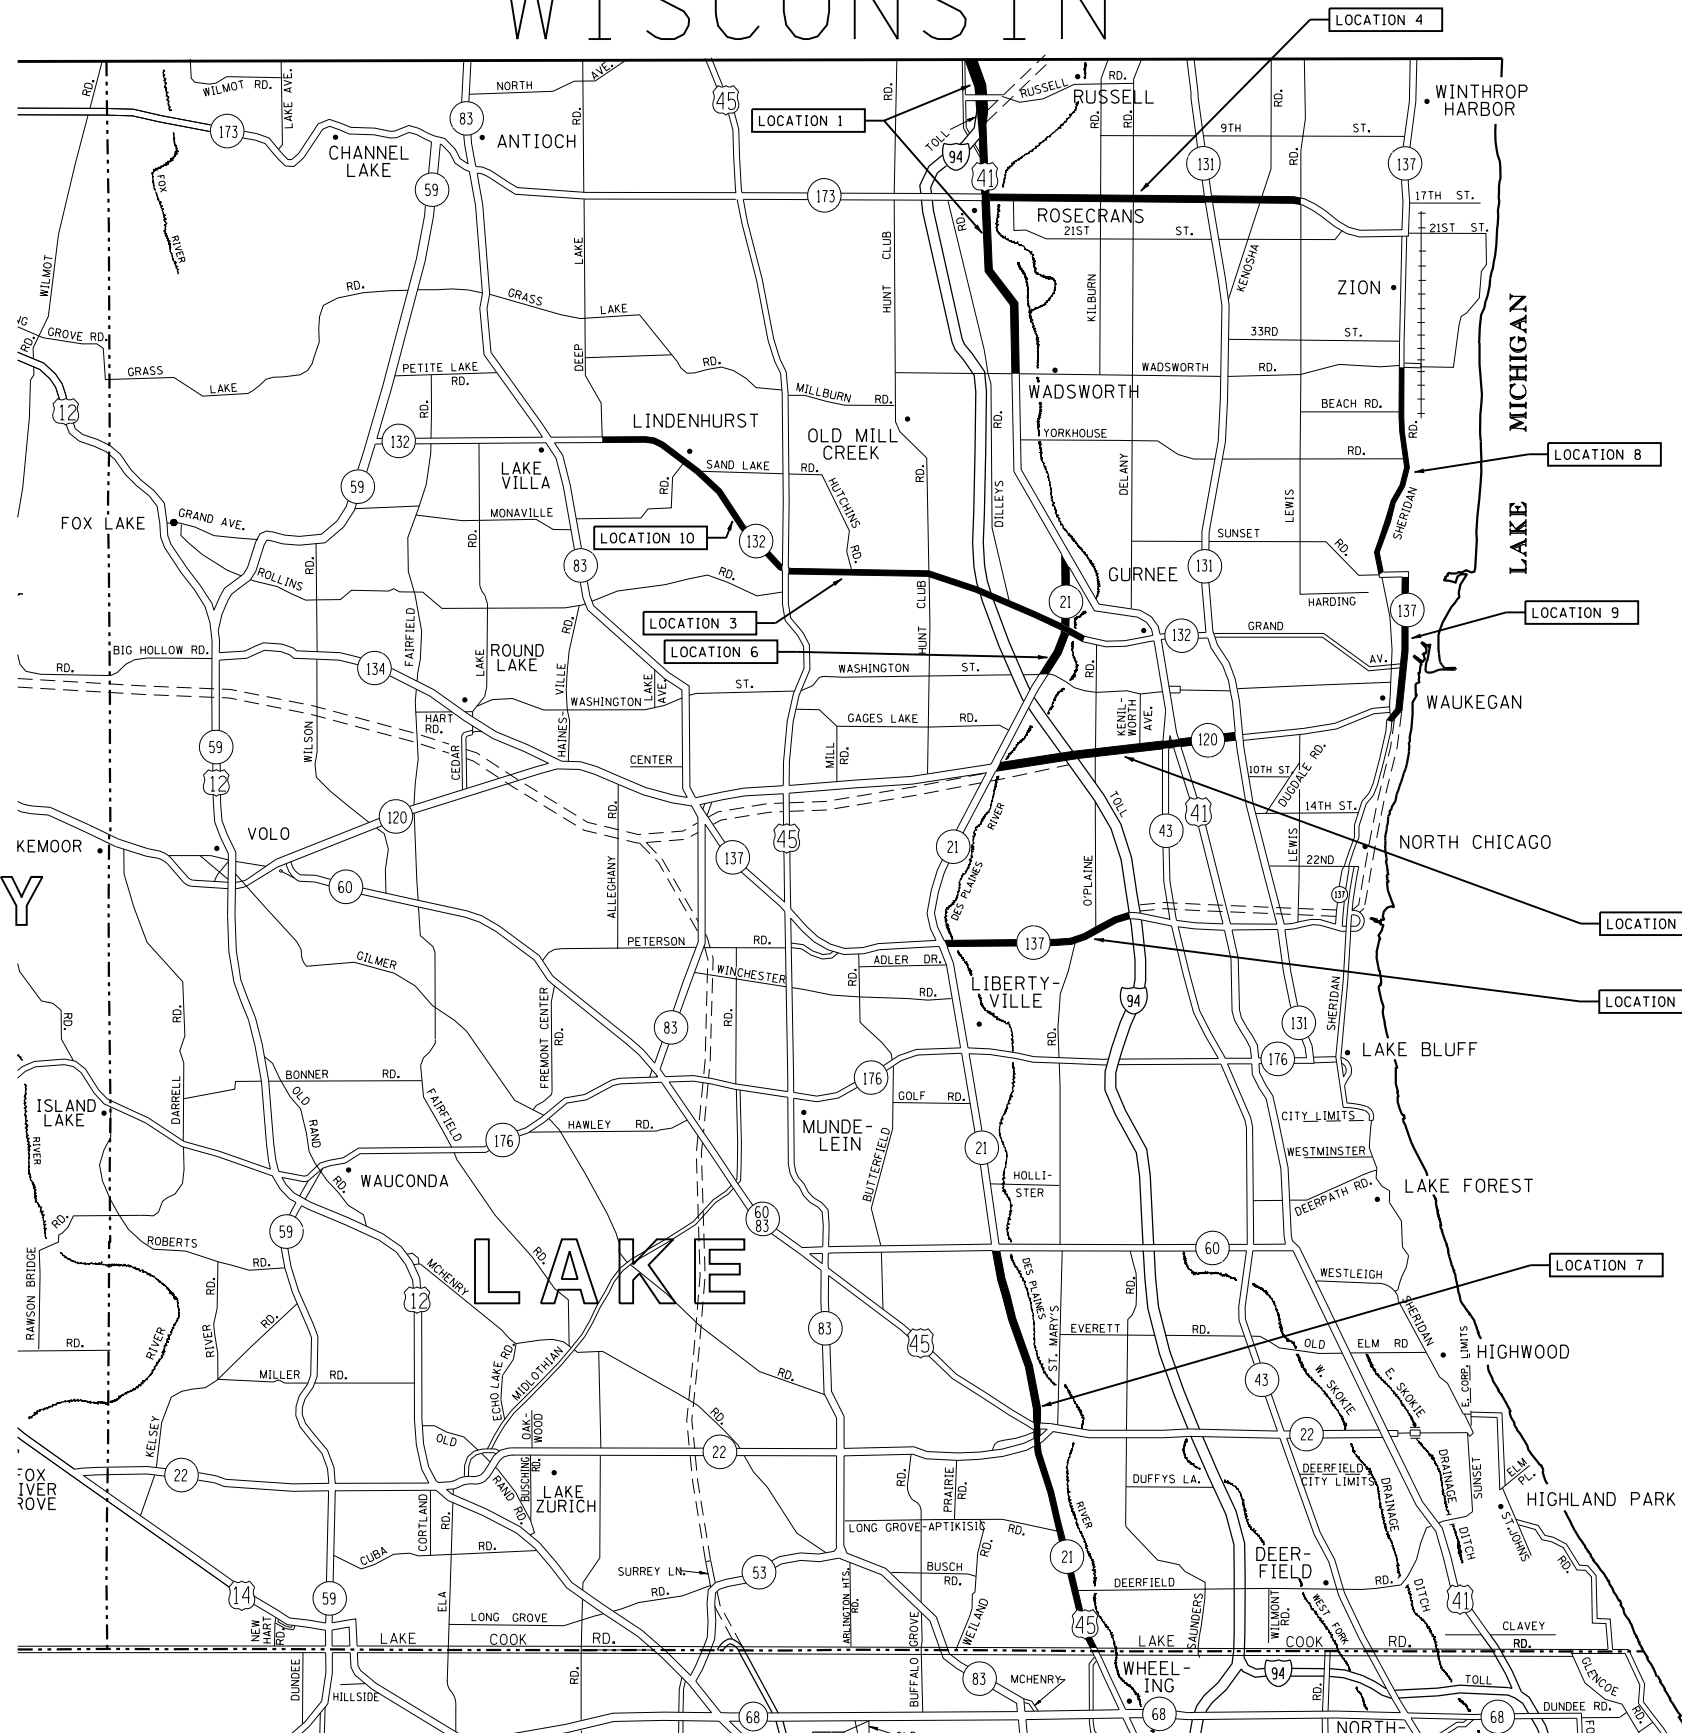

## McHENRY



## COOK

FILE NAME = c:\pw\work\p1dot\mum\d0382486\HMA-Eastern Lake.dgn	USER NAME = Aumm	DESIGNED -	REVISED -	<b>STATE OF ILLINOIS DEPARTMENT OF TRANSPORTATION</b>	<b>GENERAL LOCATION MAP VARIOUS LOCATIONS IN EASTERN LAKE COUNTY</b>				F.A. RTE.	SECTION	COUNTY	TOTAL SHEETS	SHEET NO.	
	PLOT SCALE = 100.0000' / 1".	CHECKED -	REVISED -		SCALE:	SHEET	OF	SHEETS	STA.	TO	STA.	VAR.	2014-025R5	LAKE
Default	PLOT DATE = 4/3/2014	DATE -	REVISED -						CONTRACT NO. 60Y11 ILLINOIS FED. AID PROJECT					