


WISCONSIN



McHENRY

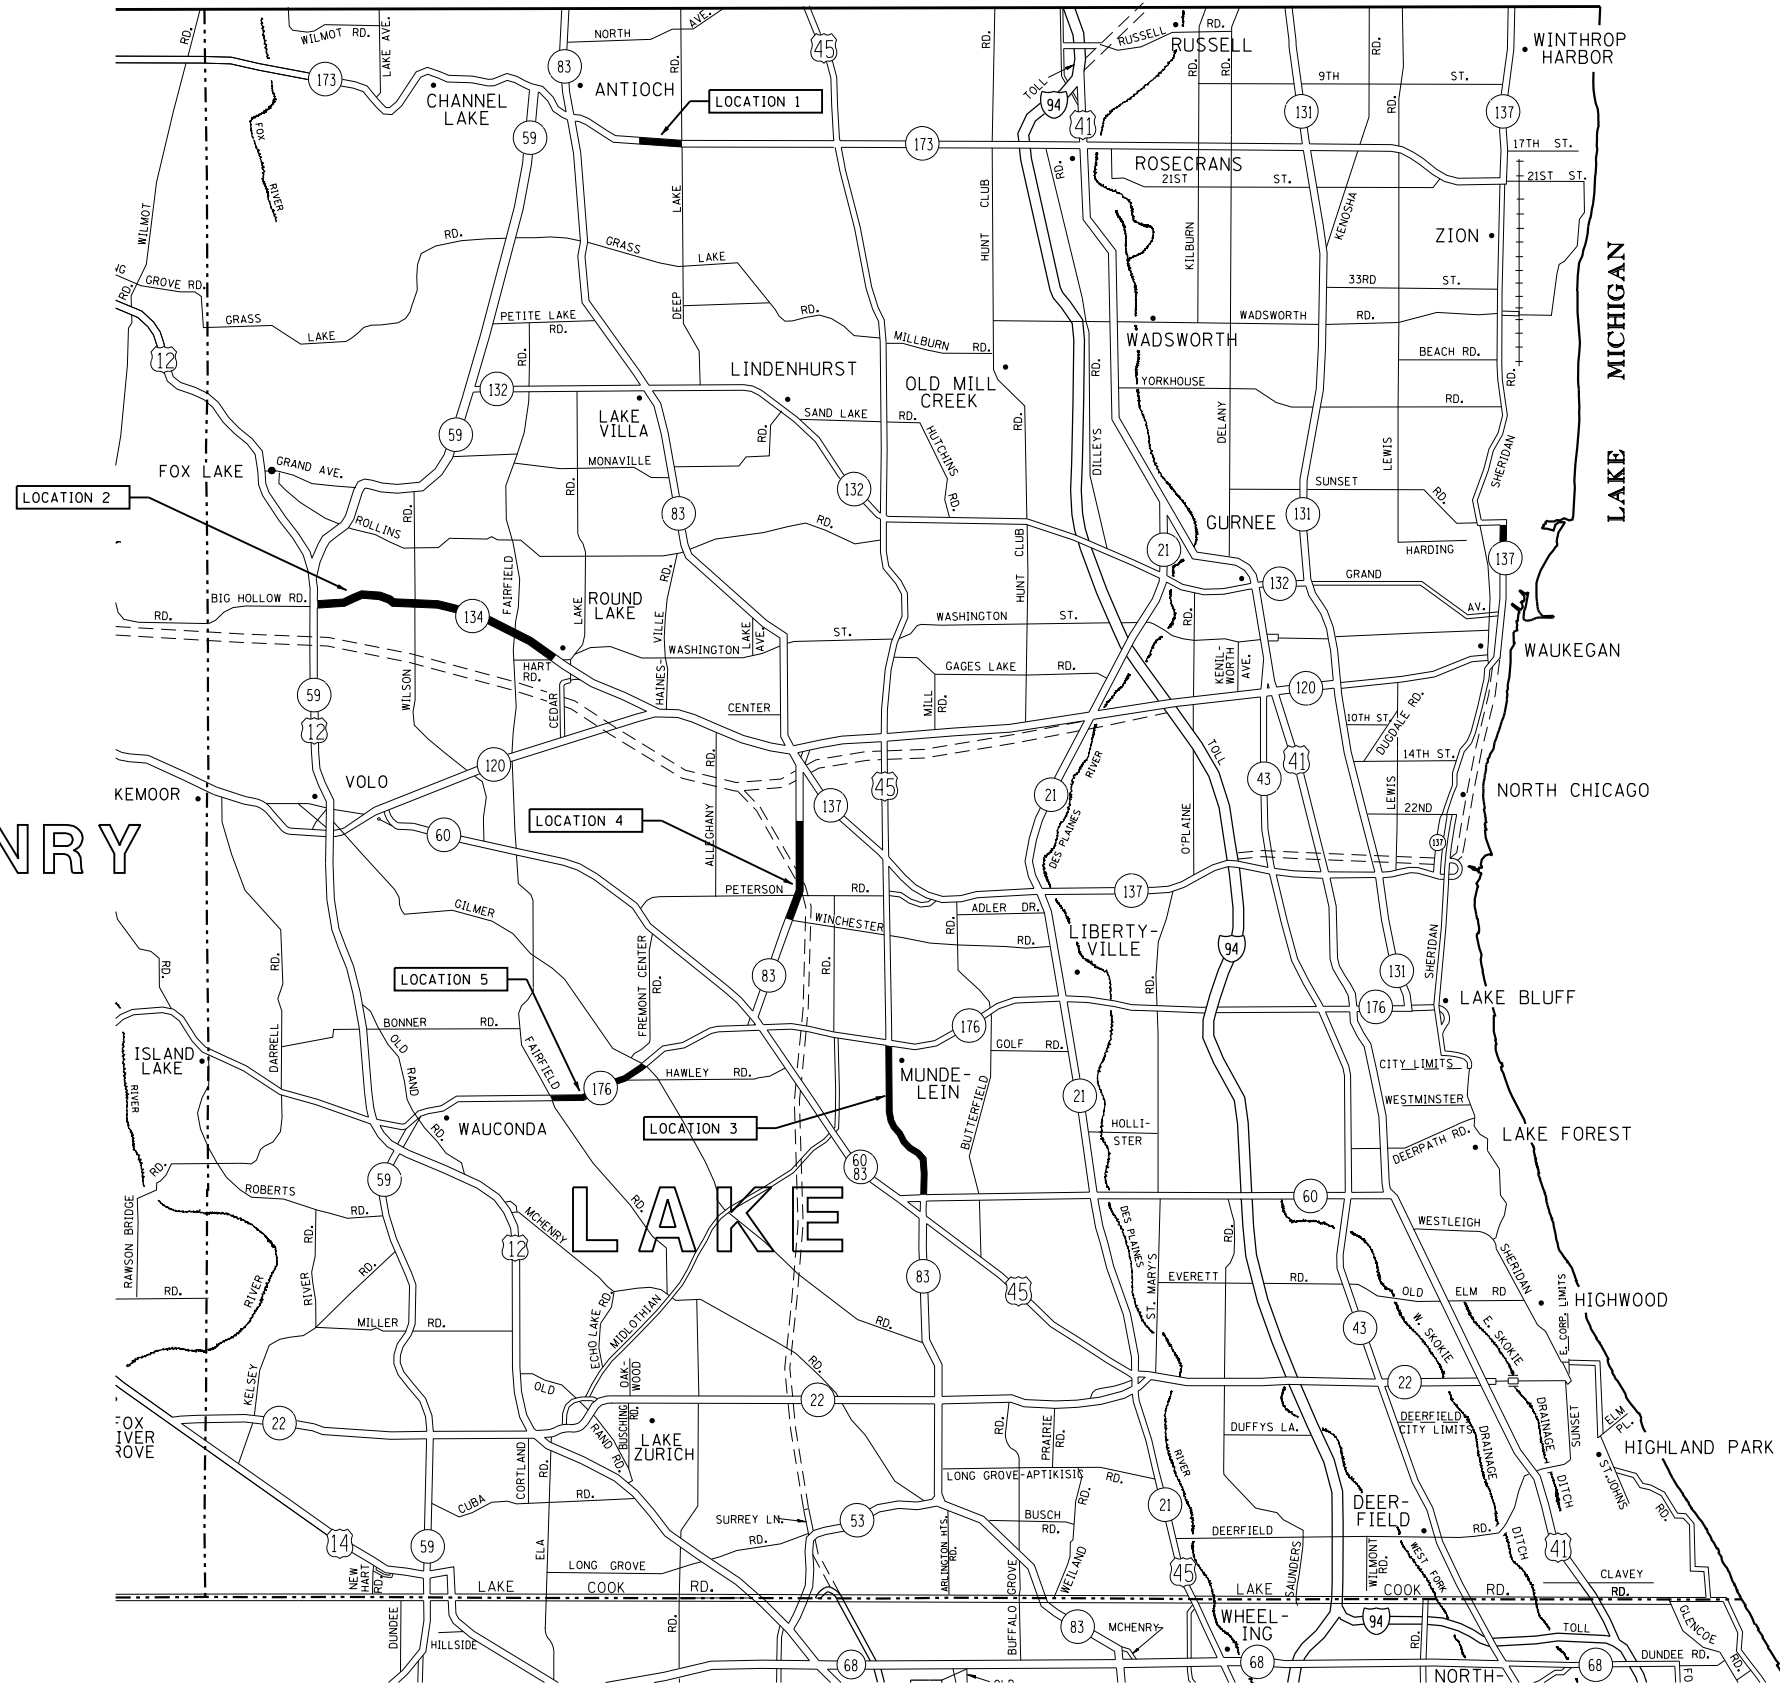

STATE OF ILLINOIS
DEPARTMENT OF TRANSPORTATION

GENERAL LOCATION MAP
VARIOUS LOCATIONS IN WESTERN LAKE COUNTY

FILE NAME =	USER NAME = Aumm	DESIGNED -	REVISED -
ct:\pw\work\p\dot\au\mm\d0382486\HMA-Western Lake.dgn		DRAWN -	REVISED -
Default	PLOT SCALE = 100.0000' / in.	CHECKED -	REVISED -
	PLOT DATE = 4/4/2014	DATE -	REVISED -

SCALE: SHEET OF SHEETS STA. TO STA.

F.A. RTE.	SECTION	COUNTY	TOTAL SHEETS	SHEET NO.
VAR.	2014-02GR5	LAKE	26	4
CONTRACT NO. 60Y12			ILLINOIS FED. AID PROJECT	