
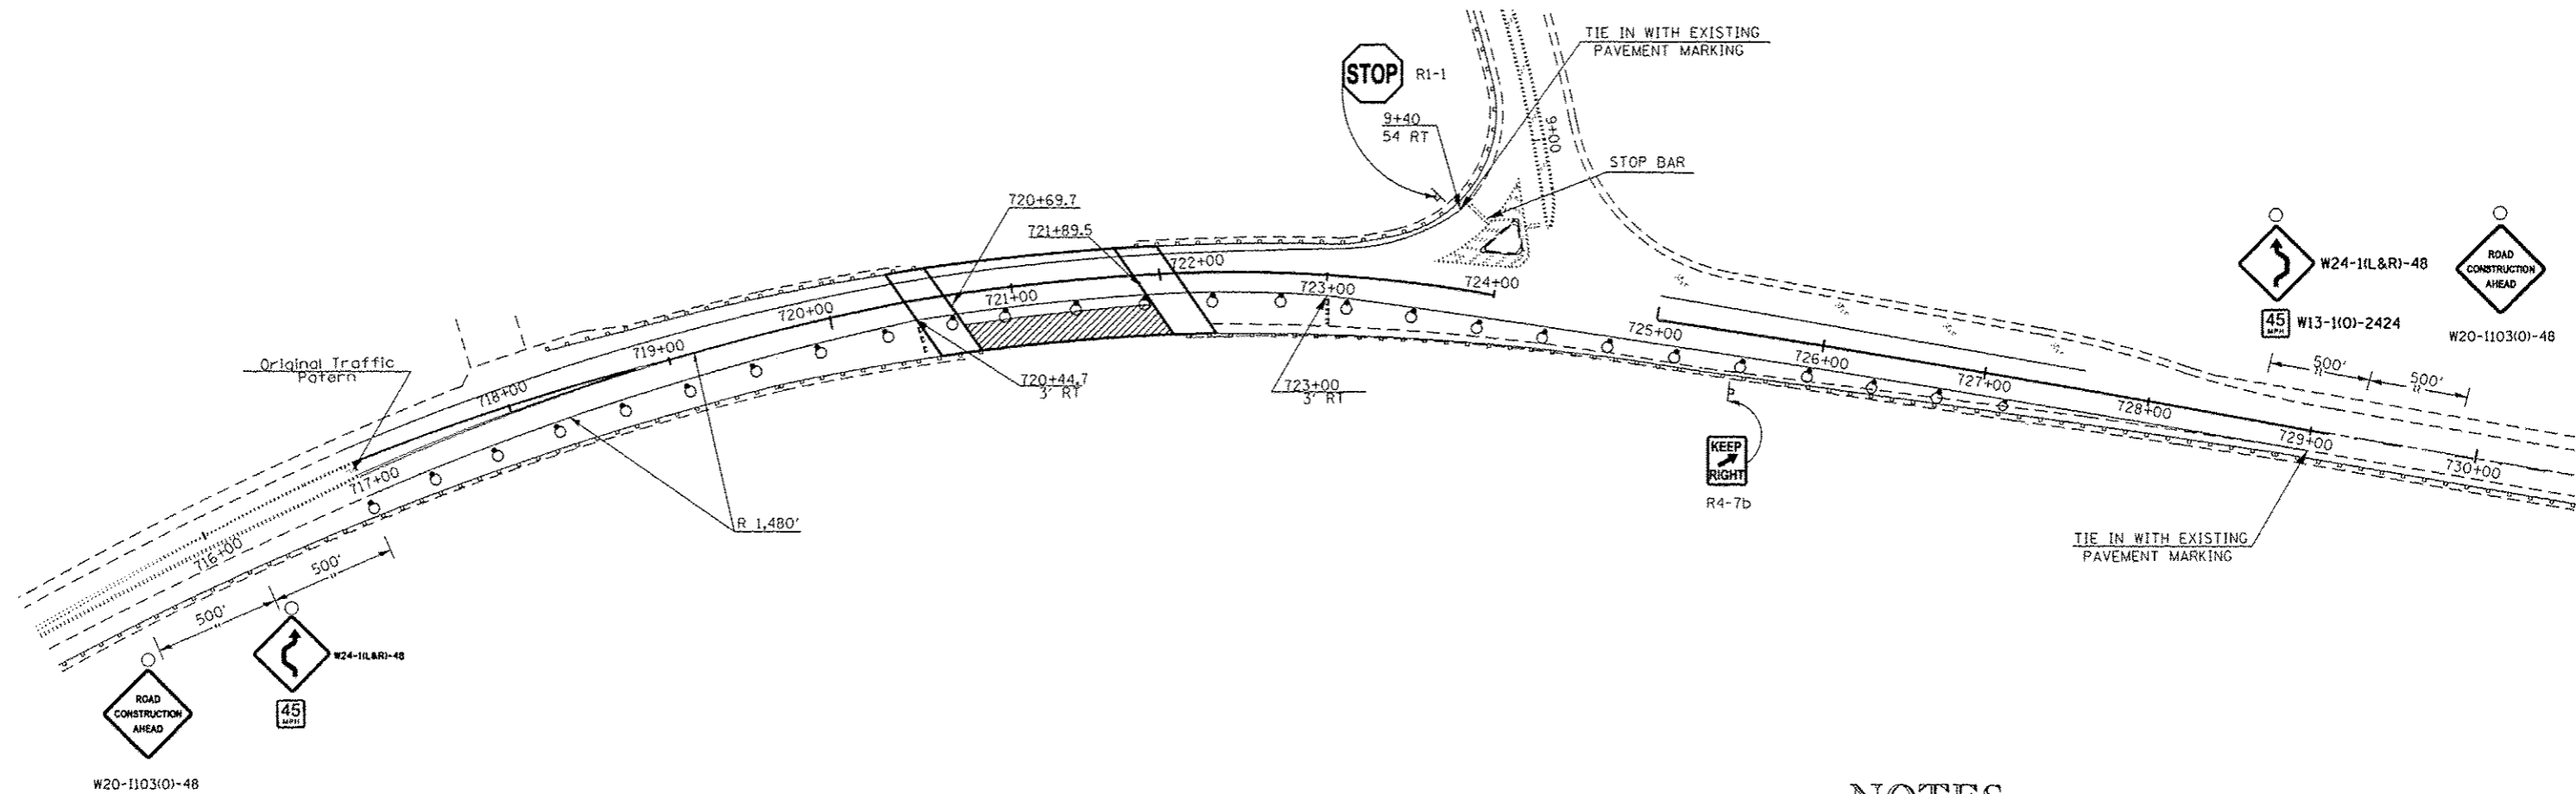


# STAGE 2

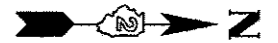


## NOTES:

Type III barricade to be placed when no work is being performed.

Remove conflicting pavement marking

## LEGEND:

- Drum with steady burning bi-directional light to be spaced at 40 ft
- Sign with flashing light
- Work area
- Sign
- Type III barricade

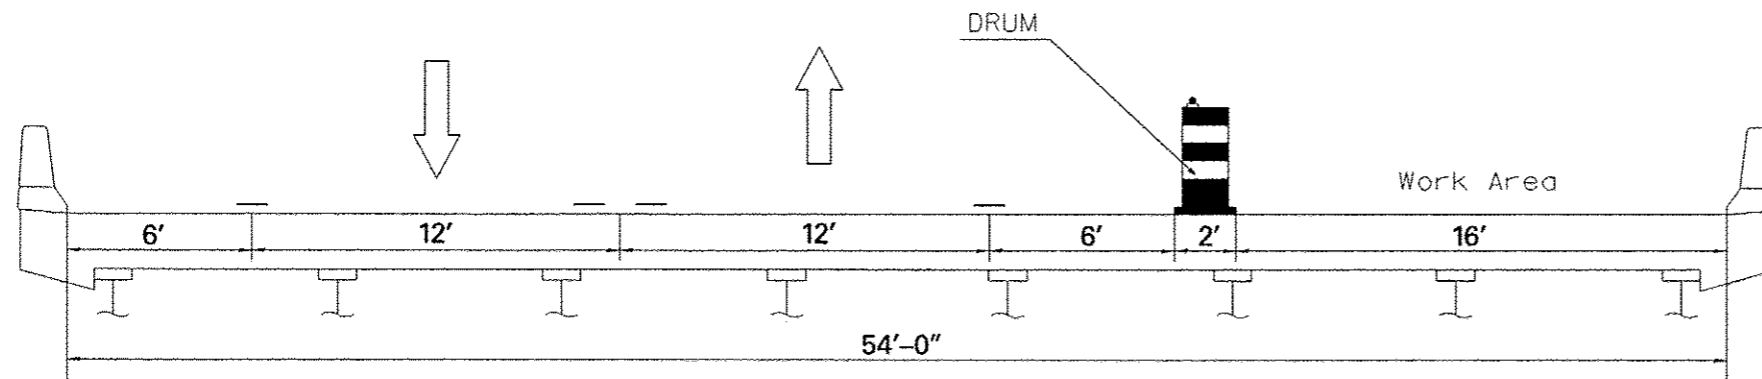

**STAGE 2 CROSS-SECTION**

		DESIGNED -	REVISED -	<b>STATE OF ILLINOIS DEPARTMENT OF TRANSPORTATION</b>	<b>TRAFFIC CONTROL STAGE 2 Bridge No. 2 SN: 071-0025</b>		F.A.P. RTE.	SECTION	COUNTY	TOTAL SHEETS	SHEET NO.
		DRAWN -	REVISED -		IL 2 D2 BRIDGE PAINTING 2014-	LEE / OGLE	25	7			
		CHECKED -	REVISED -		CONTRACT NO. 64J52						
		DATE -	REVISED -		ILLINOIS						