


SUBSTRUCTURE REPAIR DETAIL

SN 098-0052 SOUTH ABUTMENT (LOOKING SOUTH)

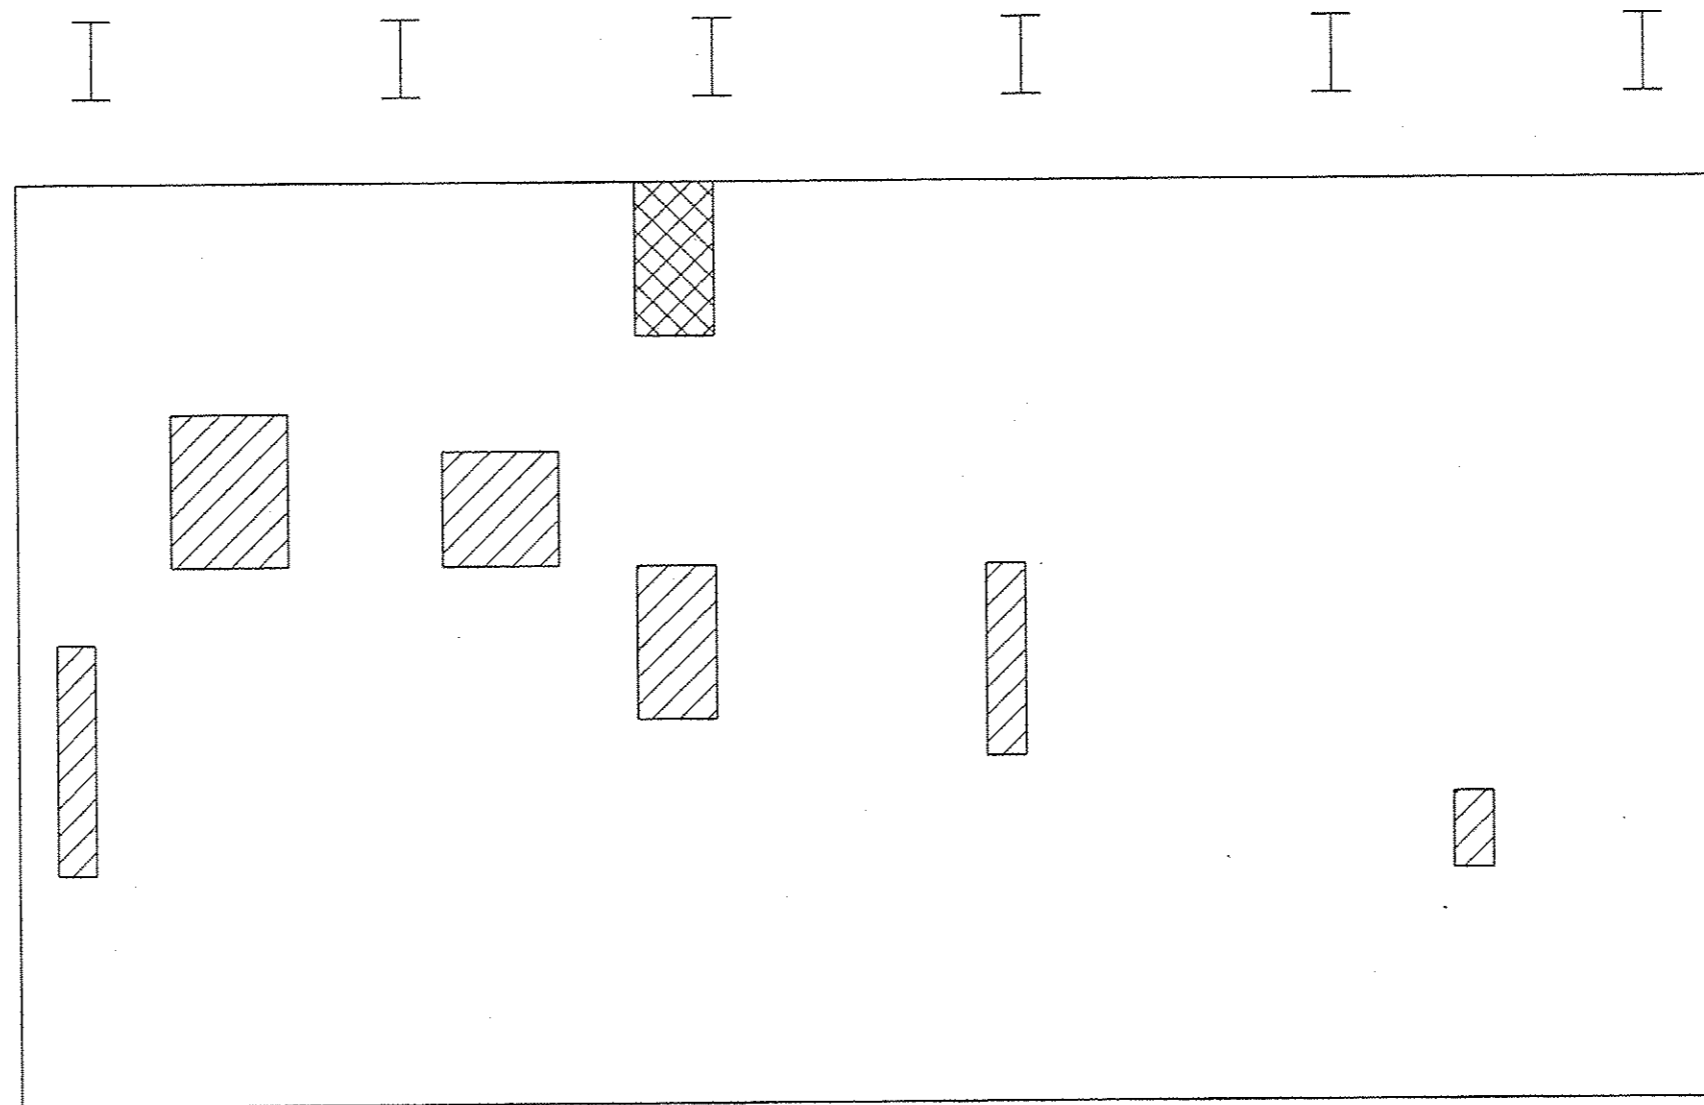

SN 098-0052
SOUTH ABUTMENT (LOOKING SOUTH)

ITEM	QUANTITY
(*) STRUCTURAL REPAIR OF CONCRETE \leq 5"	41.5 (SQ FT)
(*) STRUCTURAL REPAIR OF CONCRETE $>$ 5"	8.0 (SQ FT)
TEMPORARY SHORING AND CRIBBING	1 (EACH)

(*) THIS IS AN ESTIMATED QUANTITY. THE ACTUAL LOCATION OF DELAMINATED AREAS AND QUANTITIES WILL BE DETERMINED BY THE RESIDENT ENGINEER IN THE FIELD.

- Ⓧ JACKING AND CRIBBING LOCATION
- ▨ DELAMINATED AREA $>$ 5"
- ▧ DELAMINATED AREA \leq 5"

FILE NAME :	USER NAME : dosadd	DESIGNED - _____	REVISED - _____	STATE OF ILLINOIS DEPARTMENT OF TRANSPORTATION	SUBSTRUCTURE REPAIR DETAIL	F.A.U. RTE.	SECTION	COUNTY	TOTAL SHEETS	SHEET NO.	
D:\BR\Draws\Whiteside\64J92 Repairs SN 098-0051 & SN 098-0052\C400\0287713-sht-cover					DRAWN - _____	SN 098-0052 SOUTH ABUTMENT (LOOKING SOUTH)	5571	D2 BRIDGE REPAIR 2014-2	WHITESIDE	33	10
PLOT SCALE = 100.0000 ' / 1"					CHECKED - _____	REVISED - _____	CONTRACT NO. 64J92				
PLOT DATE = Wed Apr 30 08:02:30 2014					DATE - _____	REVISED - _____	ILLINOIS FED. AID PROJECT				