



ROUTE NO.	SECTION	COUNTY	TOTAL SHEETS	SHEET NO.
F.A.U. 5571	BD-1	WHITESIDE	63	23
FED. RD. DIST. NO. 7	ILLINOIS	FED. AID PROJECT		

SHEET NO. 9
44 SHEETS

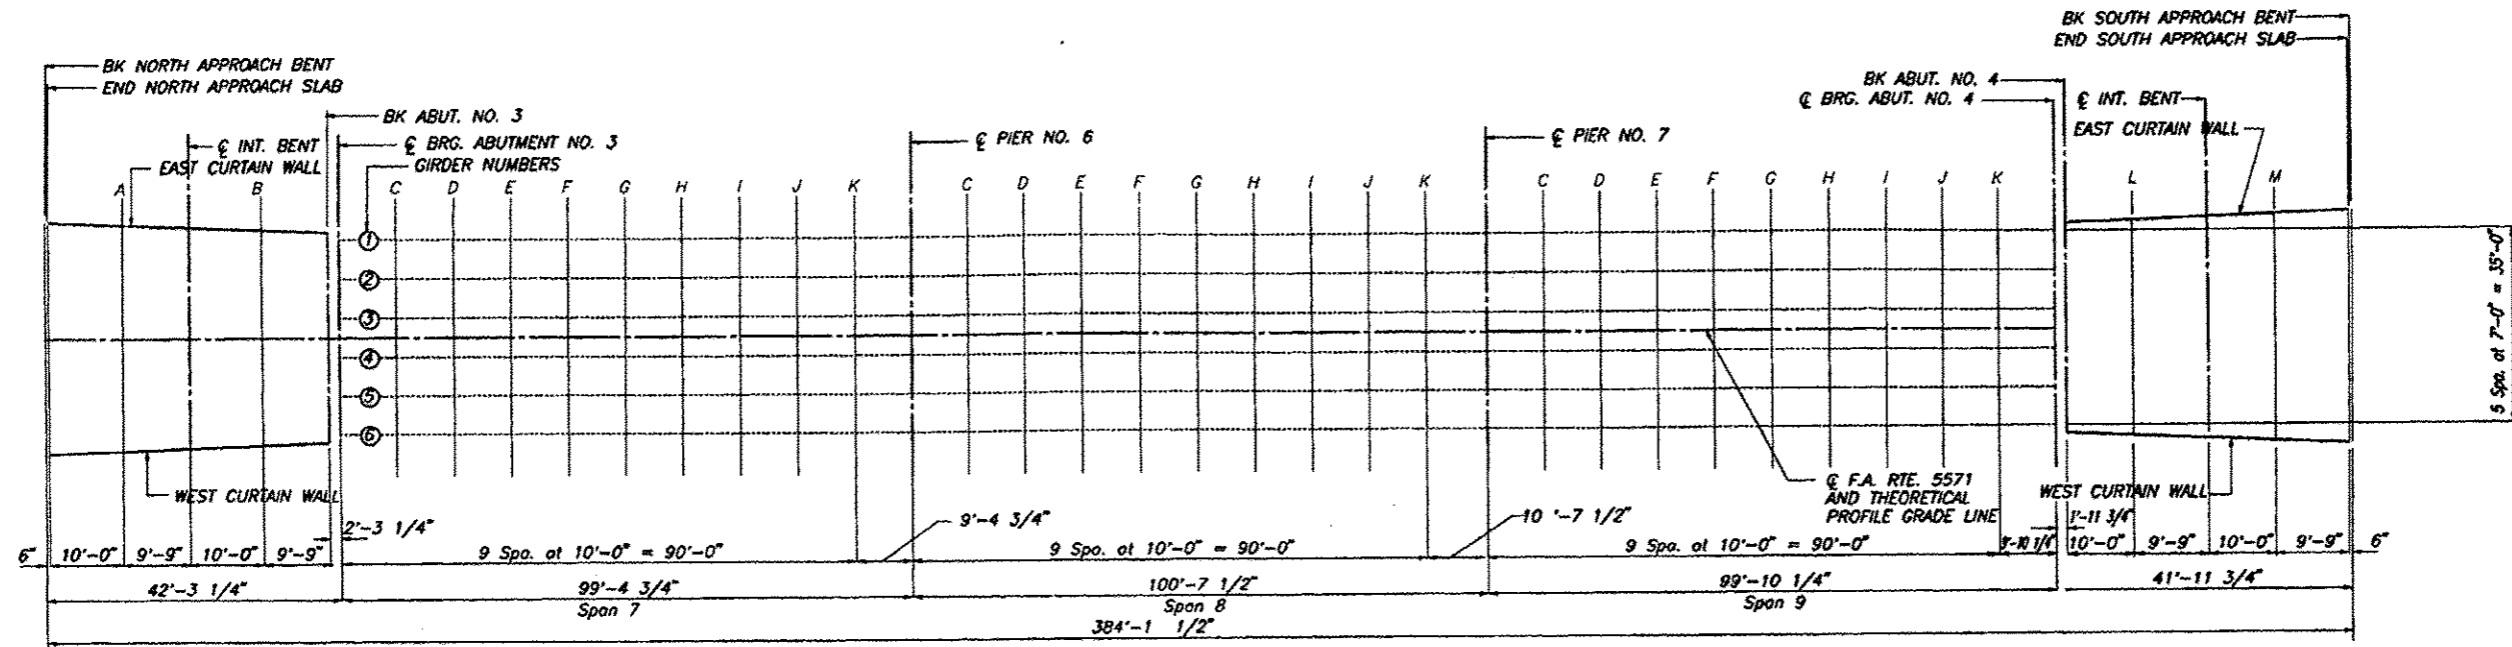

ELEVATION LOCATION PLAN

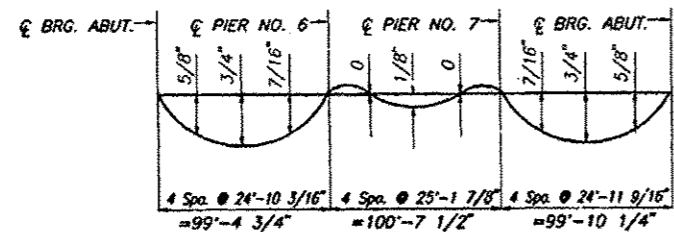

DEAD LOAD DEFLECTION DIAGRAM

(Includes weight of concrete only)

NOTE: The above deflections are not to be used in the field if the engineer is working from the grade elevations adjusted for dead load deflection as shown on sheet 12 & 13

SUPERSTRUCTURE
TOP OF SLAB ELEVATION-LOCATIONS
 AVENUE "G" OVER SOUTH
 CHANNEL OF THE ROCK RIVER
 F.A.U. RTE. 5571 SECTION BD-1
 WHITESIDE COUNTY
 STRUCTURE NO. 098-0052