


ROUTE NO.	SECTION	COUNTY	TOTAL SHEETS	SHEET NO.	SHEET NO. 14
FAU. 5571	BD	WHITESIDE	63	28	44 SHEETS
FED. NO. DIST. NO. 7	ILLINOIS FED. AID PROJECT				

NOTES:
 Reinforcement bars designated (E) shall be epoxy coated. See special provisions.
 Bars indicated thus 20 x 3 - #5 etc. indicates 20 lines of bars with 3 lengths per line.
 Cut reinforcement bars in field to miss drain scuppers (special). See Special Provisions for cutting of epoxy coated reinforcement bars.
 Work this sheet with sheet #'s 15, 16 & 17.
 For sections A-A & B-B see sheet #'s 22 & 23

LEGEND

- ☒ Indicates floor drain locations
- ☐ Indicates drain scupper (special) locations. See sheet #44
- LIGHT STANDARD

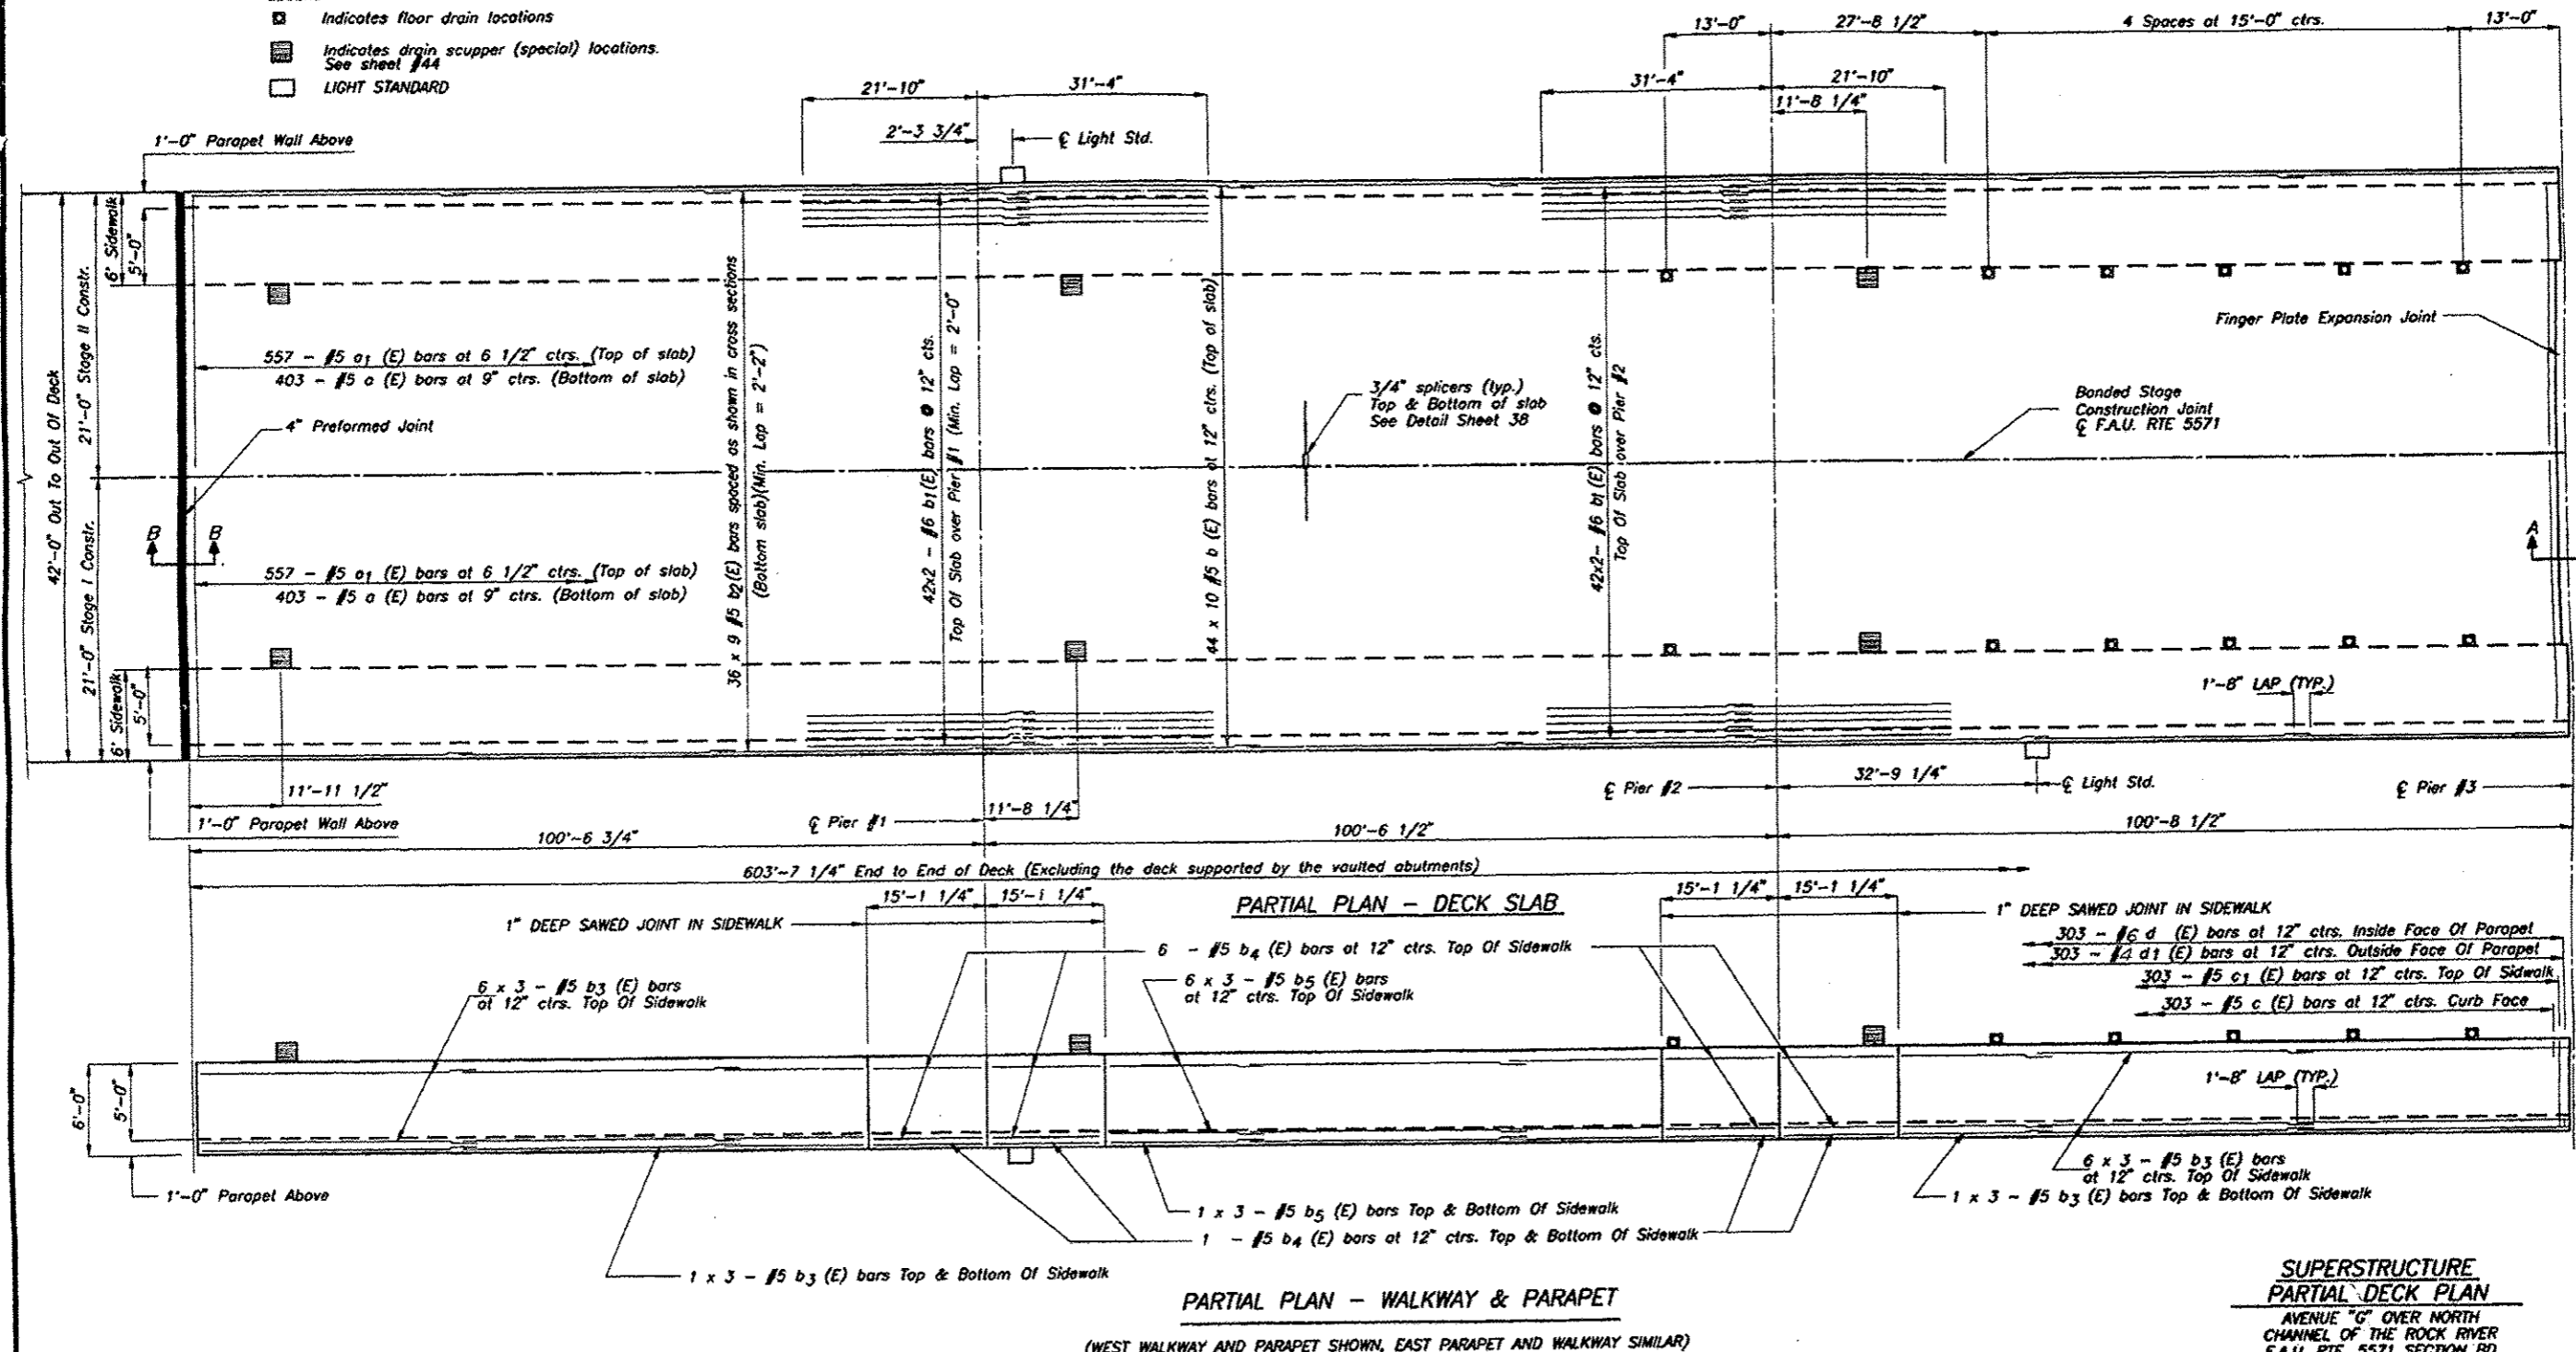

PARTIAL PLAN - DECK SLAB

PARTIAL PLAN - WALKWAY & PARAPET

(WEST WALKWAY AND PARAPET SHOWN, EAST PARAPET AND WALKWAY SIMILAR)

**SUPERSTRUCTURE
 PARTIAL DECK PLAN**
 AVENUE "G" OVER NORTH
 CHANNEL OF THE ROCK RIVER
 F.A.U. RTE. 5571 SECTION BD
 WHITESIDE COUNTY
 STRUCTURE NO. 098-0051