



ROUTE NO.	SECTION	COUNTY	TOTAL SHEETS	SHEET NO.
FAU 5571	BD & BD-1	WHITESIDE	63	31
FED. RD. DIST. NO. 7	LANDS	FED. AID PROJECT		

SHEET NO. 17
44 SHEETS

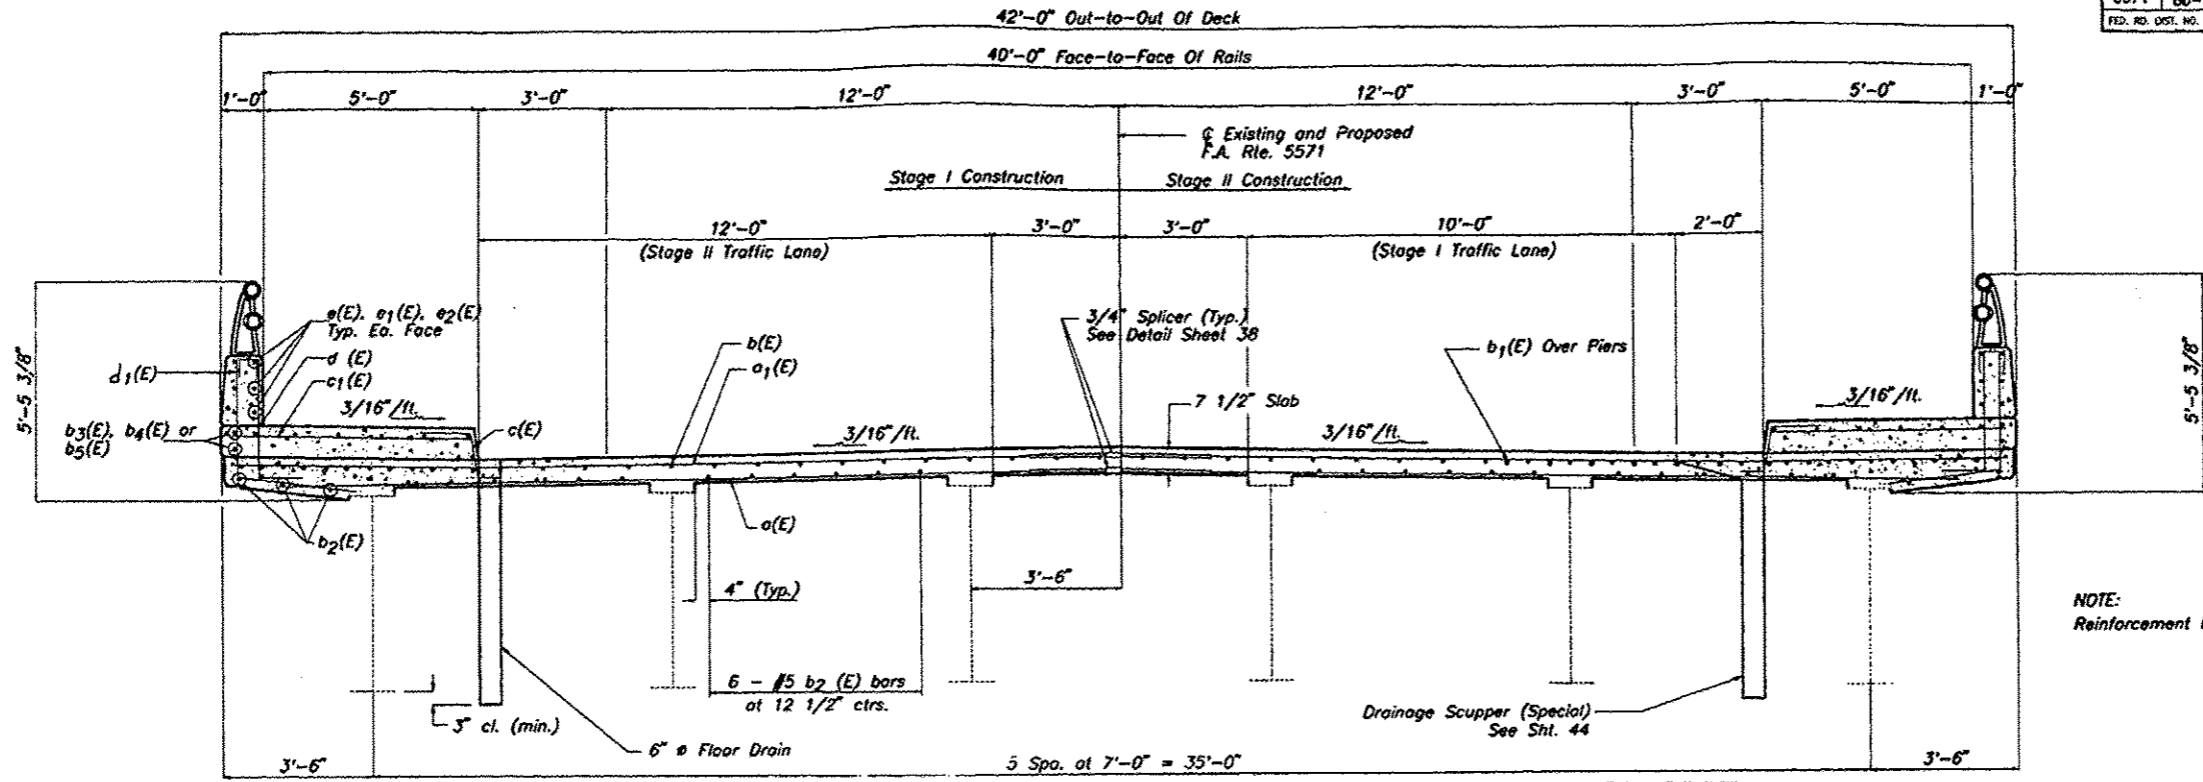

NOTE:
Reinforcement bars designated (E) shall be epoxy coated.

CROSS SECTION

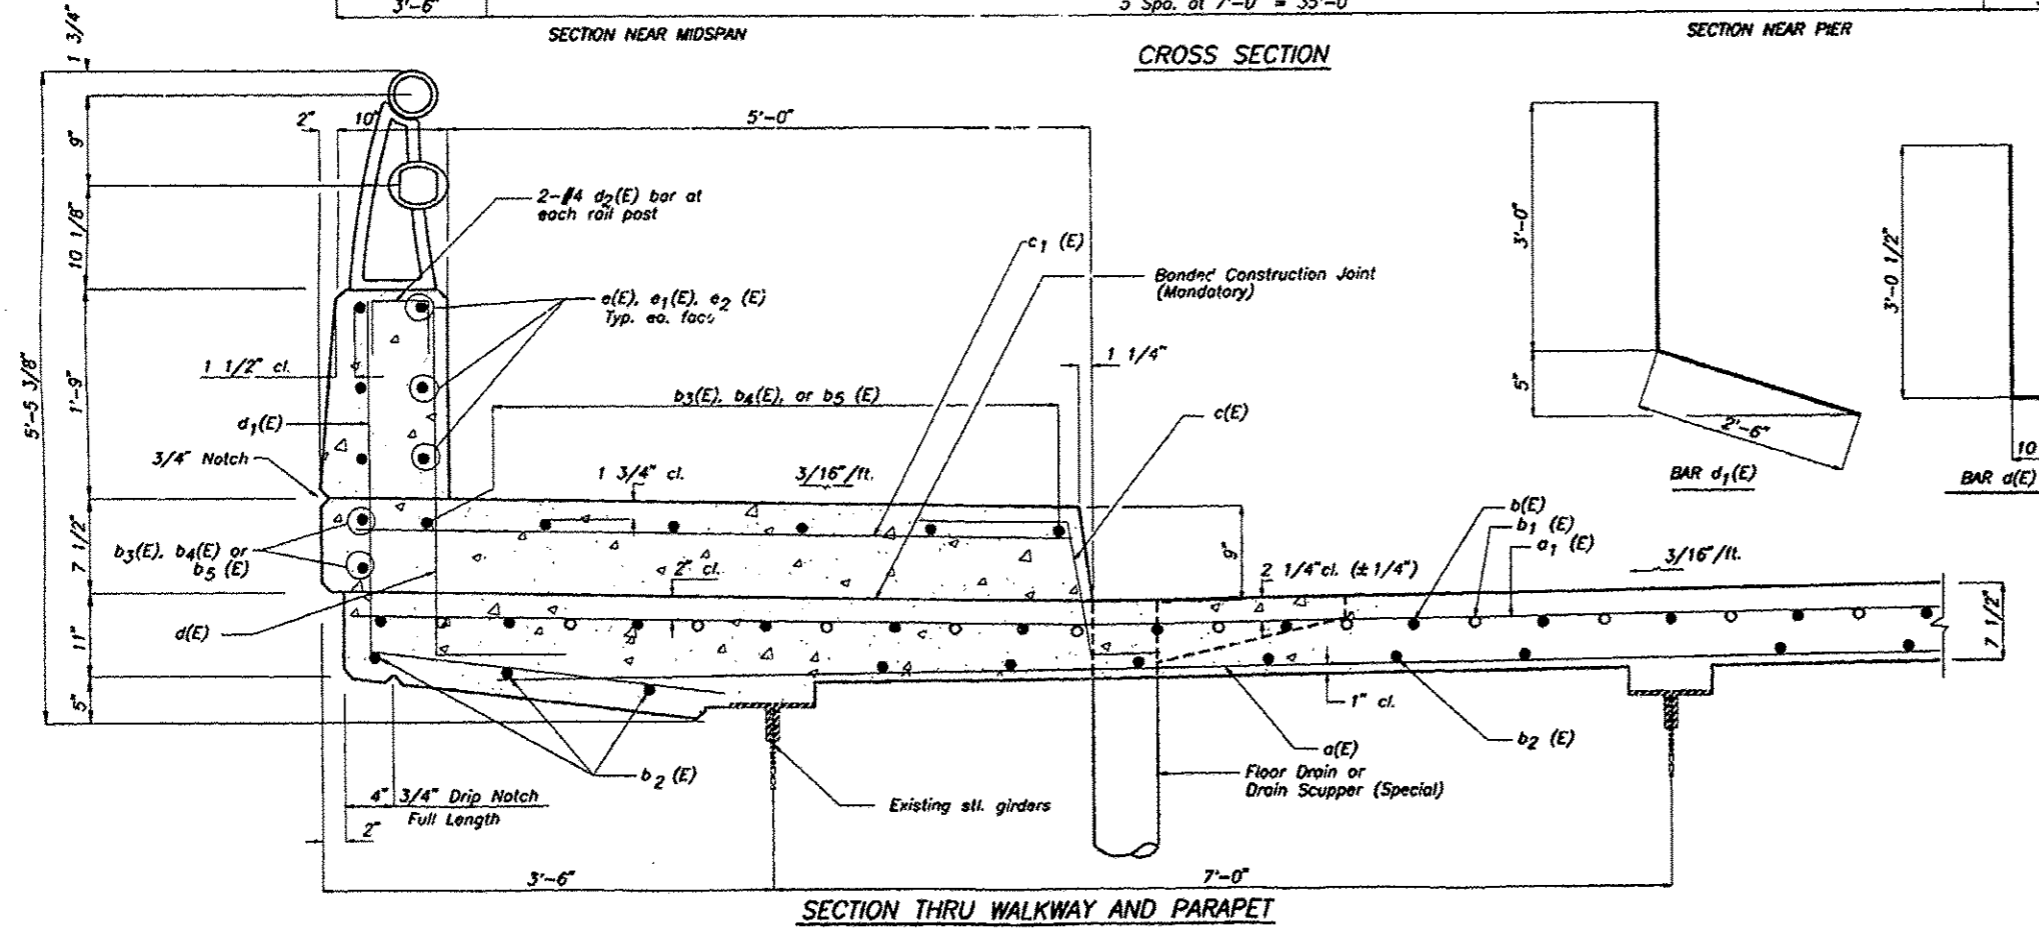

SUPERSTRUCTURE CROSS SECTIONS
 AVENUE "G" OVER NORTH AND SOUTH CHANNELS OF THE ROCK RIVER
 F.A.U. RTE. 5571 SECTION BD AND BD-1
 WHITESIDE COUNTY
 STRUCTURE NO. 098-0051 AND 098-0052