


EXISTING TYPICAL SECTION

STA 4+43 TO STA 84+28.8
 STA EQU 84+28.8 BK = STA 200+14.98 AHD
 STA 200+14.98 TO STA 296+30
 STA 310+00 TO STA 383+08

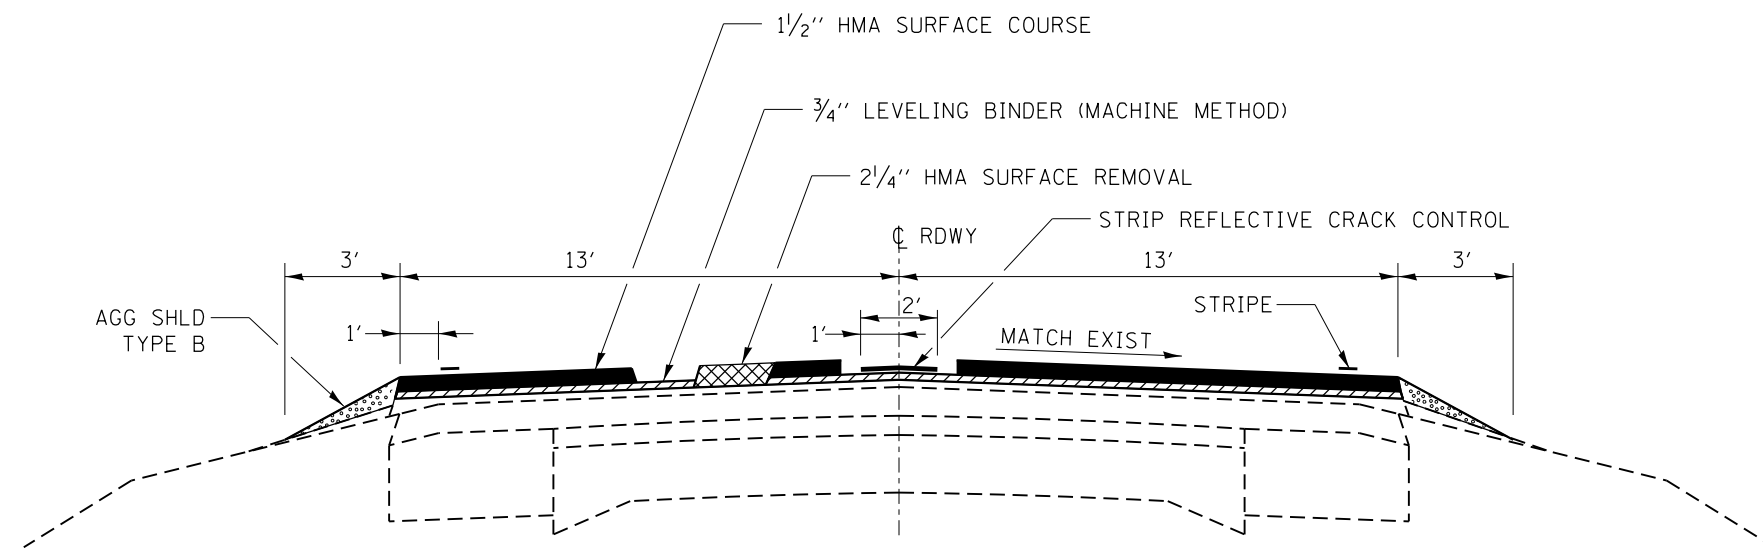

PROPOSED TYPICAL SECTION

STA 4+43 TO STA 84+28.8
 STA EQU 84+28.8 BK = STA 200+14.98 AHD
 STA 200+14.98 TO STA 296+30
 STA 310+00 TO STA 383+08

FILE NAME =	USER NAME = duncanbd	DESIGNED -	REVISED -
et:\pwork\pwork\dot\duncanbd\dms64470\0366842-sh-typical.dgn		DRAWN -	REVISED -
	PLOT SCALE = 100.0000' / in.	CHECKED -	REVISED -
	PLOT DATE = 3/20/2014	DATE -	REVISED -

STATE OF ILLINOIS
 DEPARTMENT OF TRANSPORTATION

TYPICAL SECTIONS

SCALE: SHEET NO. OF SHEETS STA. TO STA.

F.A.P. RTE.	SECTION	COUNTY	TOTAL SHEETS	SHEET NO.
553	125 RS-4	DEKALB	26	7
CONTRACT NO. 66842				
ILLINOIS FED. AID PROJECT				