



TYPICAL PAVEMENT MARKING FOR ENTRANCE RAMP TERMINALS

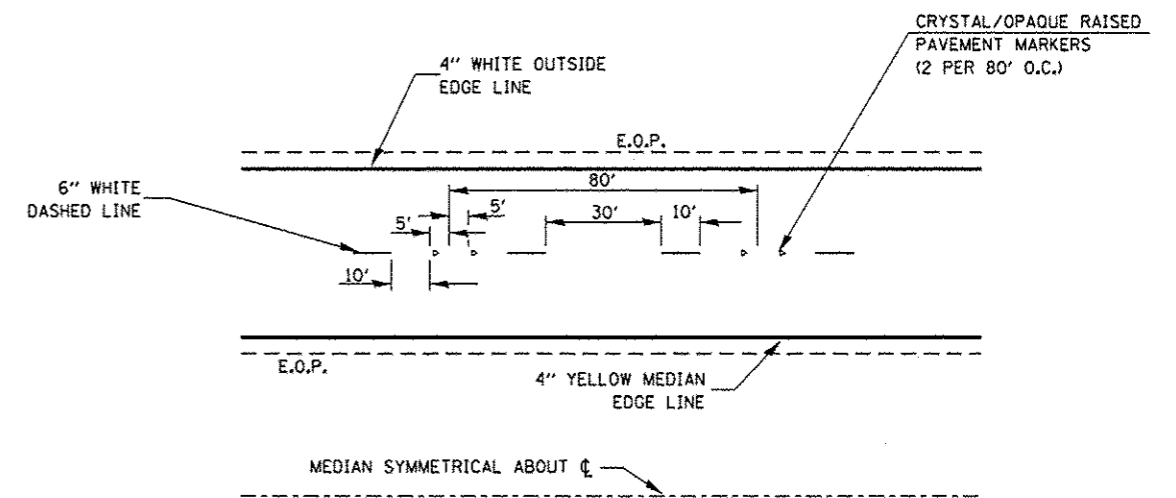

TYPICAL PAVEMENT MARKINGS

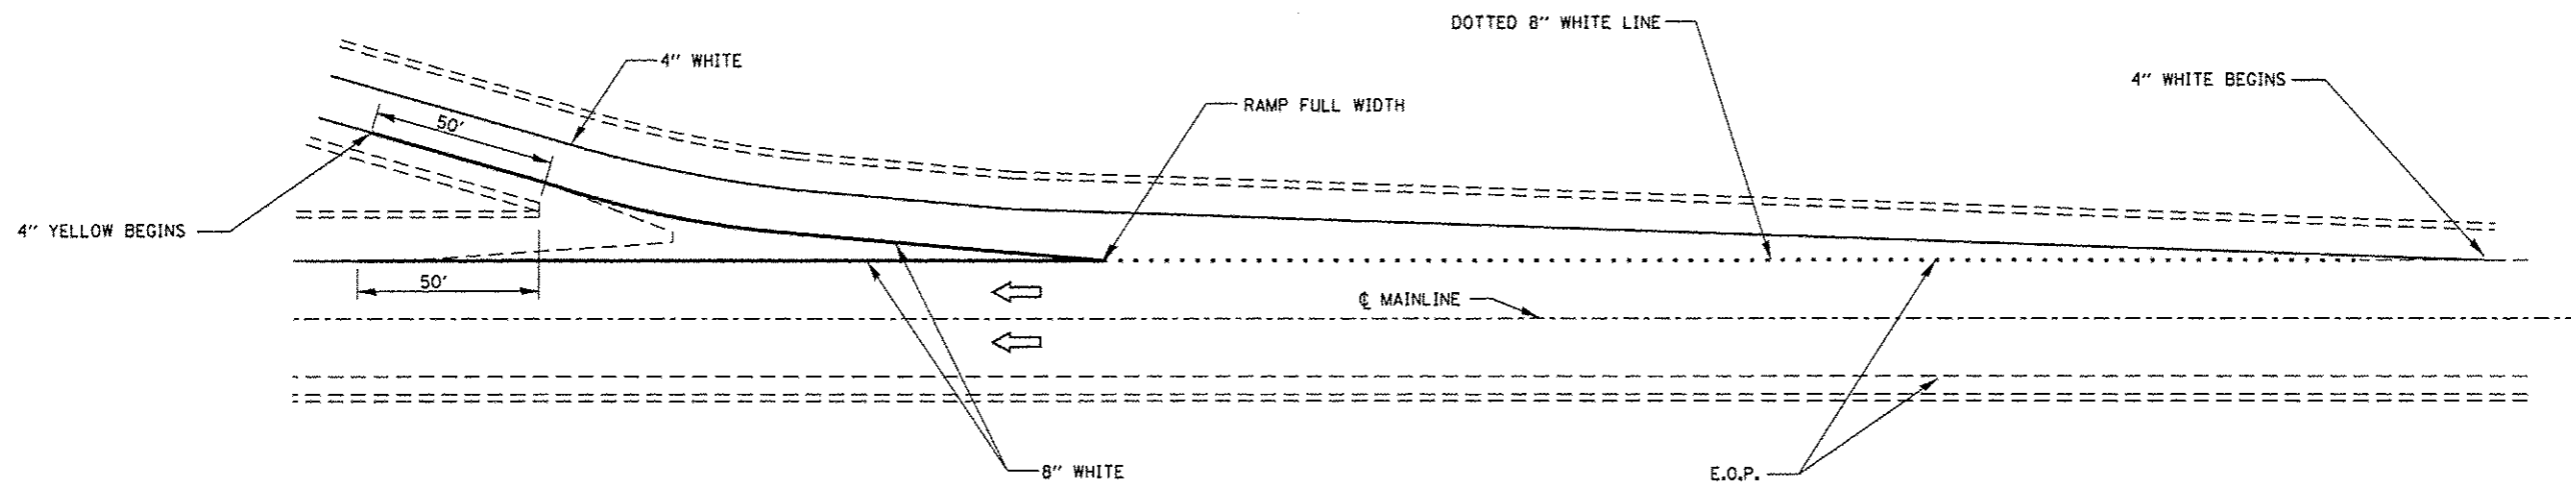

TYPICAL PAVEMENT MARKINGS FOR EXIT RAMP TERMINALS

FILE NAME =	USER NAME = woodshankr1	DESIGNED - RW	REVISED -	STATE OF ILLINOIS DEPARTMENT OF TRANSPORTATION	TYPICAL PAVEMENT MARKINGS	F.A.I. RTE.	SECTION	COUNTY	TOTAL SHEETS	SHEET NO.	
or:\pw\work\paw\dot\woodshankr1\0308022	3366071-sht-details.dgn	DRAWN - RW	REVISED -			57	D3 HMA SURFACE REPAIR	IRROUOIS	9	9	
	PLOT SCALE = 1/8" = 1' / in.	CHECKED - YP	REVISED -			CONTRACT NO. 66D71					
#MODELNAME#	PLOT DATE = 4/15/2014	DATE - 4/15/2014	REVISED -			ILLINOIS FED. AID PROJECT					