


STATE OF ILLINOIS
DEPARTMENT OF TRANSPORTATION
DIVISION OF HIGHWAYS
**PROPOSED
HIGHWAY PLANS**

D-93-057-14

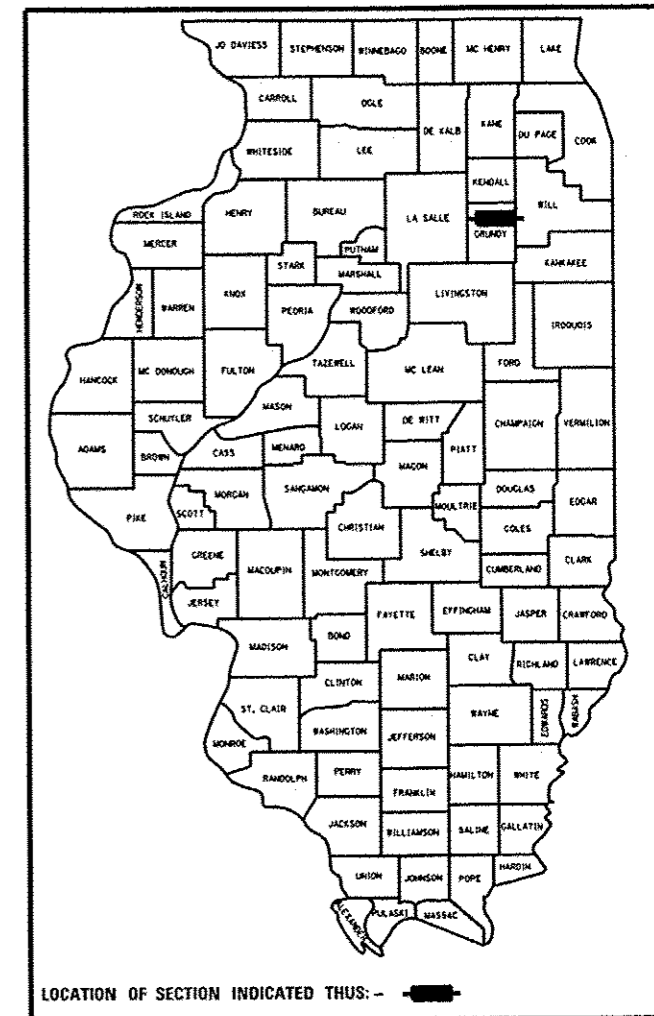

**FAS 297 (US ROUTE 6)
SECTION (G-VB)RS-1 & (F)RS-4**

**TYPE of IMPROVEMENT 3P
GRUNDY COUNTY**



C-93-107-14

INDEX

- 1 COVER SHEET
- 2 GENERAL NOTES & LOCATION
- 3-4 SUMMARY OF QUANTITIES
- 5-6 TYPICAL SECTIONS
- 7 SCHEDULES
- 8 ROAD PLAN SHEET
- 9 ROAD PAVEMENT MARKINGS
- 10 SN 032-0075 PLAN & ELEVATION
- 11 SN 032-0075 JOINT INFORMATION/DETAILS
- 12 SN 032-0075 DECK DRAIN INFORMATION/DETAILS
- 13-15 DETAILS

LIST OF ILLINOIS DOT HIGHWAY STANDARDS

- 000001-06 STANDARD SYMBOLS, ABBREVIATIONS AND PATTERNS
- 001006 DECIMAL OF AN INCH AND OF A FOOT
- 482001-02 HMA SHOULDER ADJACENT TO FLEXIBLE PAVEMENT
- 482011-03 HMA SHOULDER STRIPS/SHOULDERS WITH RS OR WIDENING & RS PROJECTS
- 667101-02 PERMANENT SURVEY MARKERS
- 701001-02 OFF-ROAD OPERATIONS 2L, 2W, MORE THAN 15' (4.5 m) AWAY
- 701006-05 OFF-ROAD OPERATIONS 2L, 2W, 15' (4.5 m) TO 24" (600 mm) FROM PAVEMENT EDGE
- 701011-04 OFF-ROAD MOVING OPERATIONS 2L, 2W, DAY ONLY
- 701301-04 LANE CLOSURE, 2L, 2W, SHORT TIME OPERATIONS
- 701306-03 LANE CLOSURE, 2L, 2W, SLOW MOVING OPERATIONS DAY ONLY, FOR SPEEDS ≥ 45 MPH
- 780001-04 TYPICAL PAVEMENT MARKINGS
- 781001-03 TYPICAL APPLICATIONS RAISED REFLECTIVE PAVEMENT MARKERS

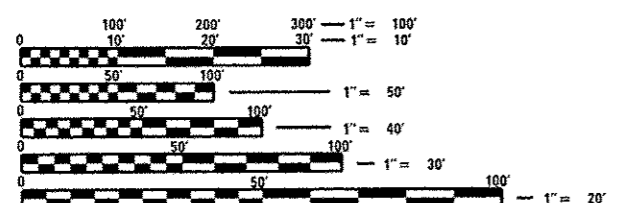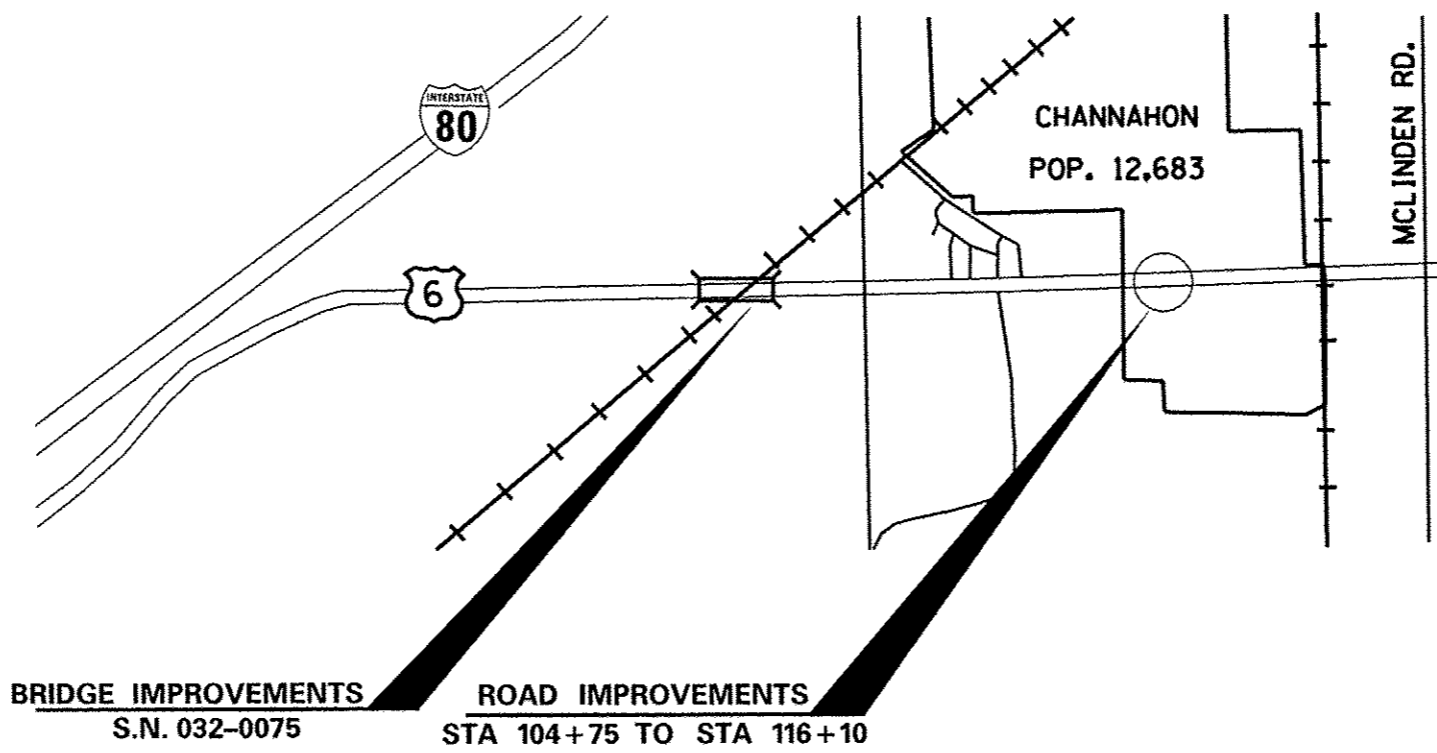

FULL SIZE PLANS HAVE BEEN PREPARED USING STANDARD ENGINEERING SCALES. REDUCED SIZED PLANS WILL NOT CONFORM TO STANDARD SCALES. IN MAKING MEASUREMENTS ON REDUCED PLANS, THE ABOVE SCALES MAY BE USED.

J.U.L.I.E.
JOINT UTILITY LOCATION INFORMATION FOR EXCAVATION
1-800-892-0123
OR 811

PROJECT ENGINEER; CRAIG REED, P.E.
PROJECT MANAGER; PAT BRABOY, P.E.

CONTRACT NO. 66D80

LOCATION MAP

NOT TO SCALE

GROSS LENGTH = 1,135 FT. + 244 FT. = 0.27 MILES
NET LENGTH = 1,135 FT. + 244 FT. = 0.27 MILES

FUNCTIONAL CLASSIFICATION

MINOR ARTERIAL

2013 ADT = 6650

PV = 85% SU = 9.4% MU = 5.6%

STATE OF ILLINOIS
DEPARTMENT OF TRANSPORTATION
DIVISION OF HIGHWAYS

SUBMITTED Mar 21 20 14

Paul Coate, P.E.
DEPUTY DIRECTOR OF HIGHWAYS, REGION ENGINEER

May 9 20 14
John D. Baranzoni, P.E.
ENGINEER OF DESIGN AND ENVIRONMENT

May 9 20 14
Osman, P.E.
DIRECTOR OF HIGHWAYS, CHIEF ENGINEER

**PRINTED BY THE AUTHORITY
OF THE STATE OF ILLINOIS**