


ELEVATION

IT IS THE CONTRACTOR'S RESPONSIBILITY TO ENSURE THAT NO DAMAGE IS DONE TO THE EXISTING JOINTS AT THE ABUTMENTS DURING MILLING OPERATIONS. ANY DAMAGE TO THE POLYMER CONCRETE OR SILICONE JOINT SEALER DURING REMOVAL OPERATIONS MUST BE REPAIRED BY THE CONTRACTOR AT HIS EXPENSE TO THE SATISFACTION OF THE ENGINEER.

SEE SHEET 11 FOR ADDITIONAL INFORMATION ON JOINT

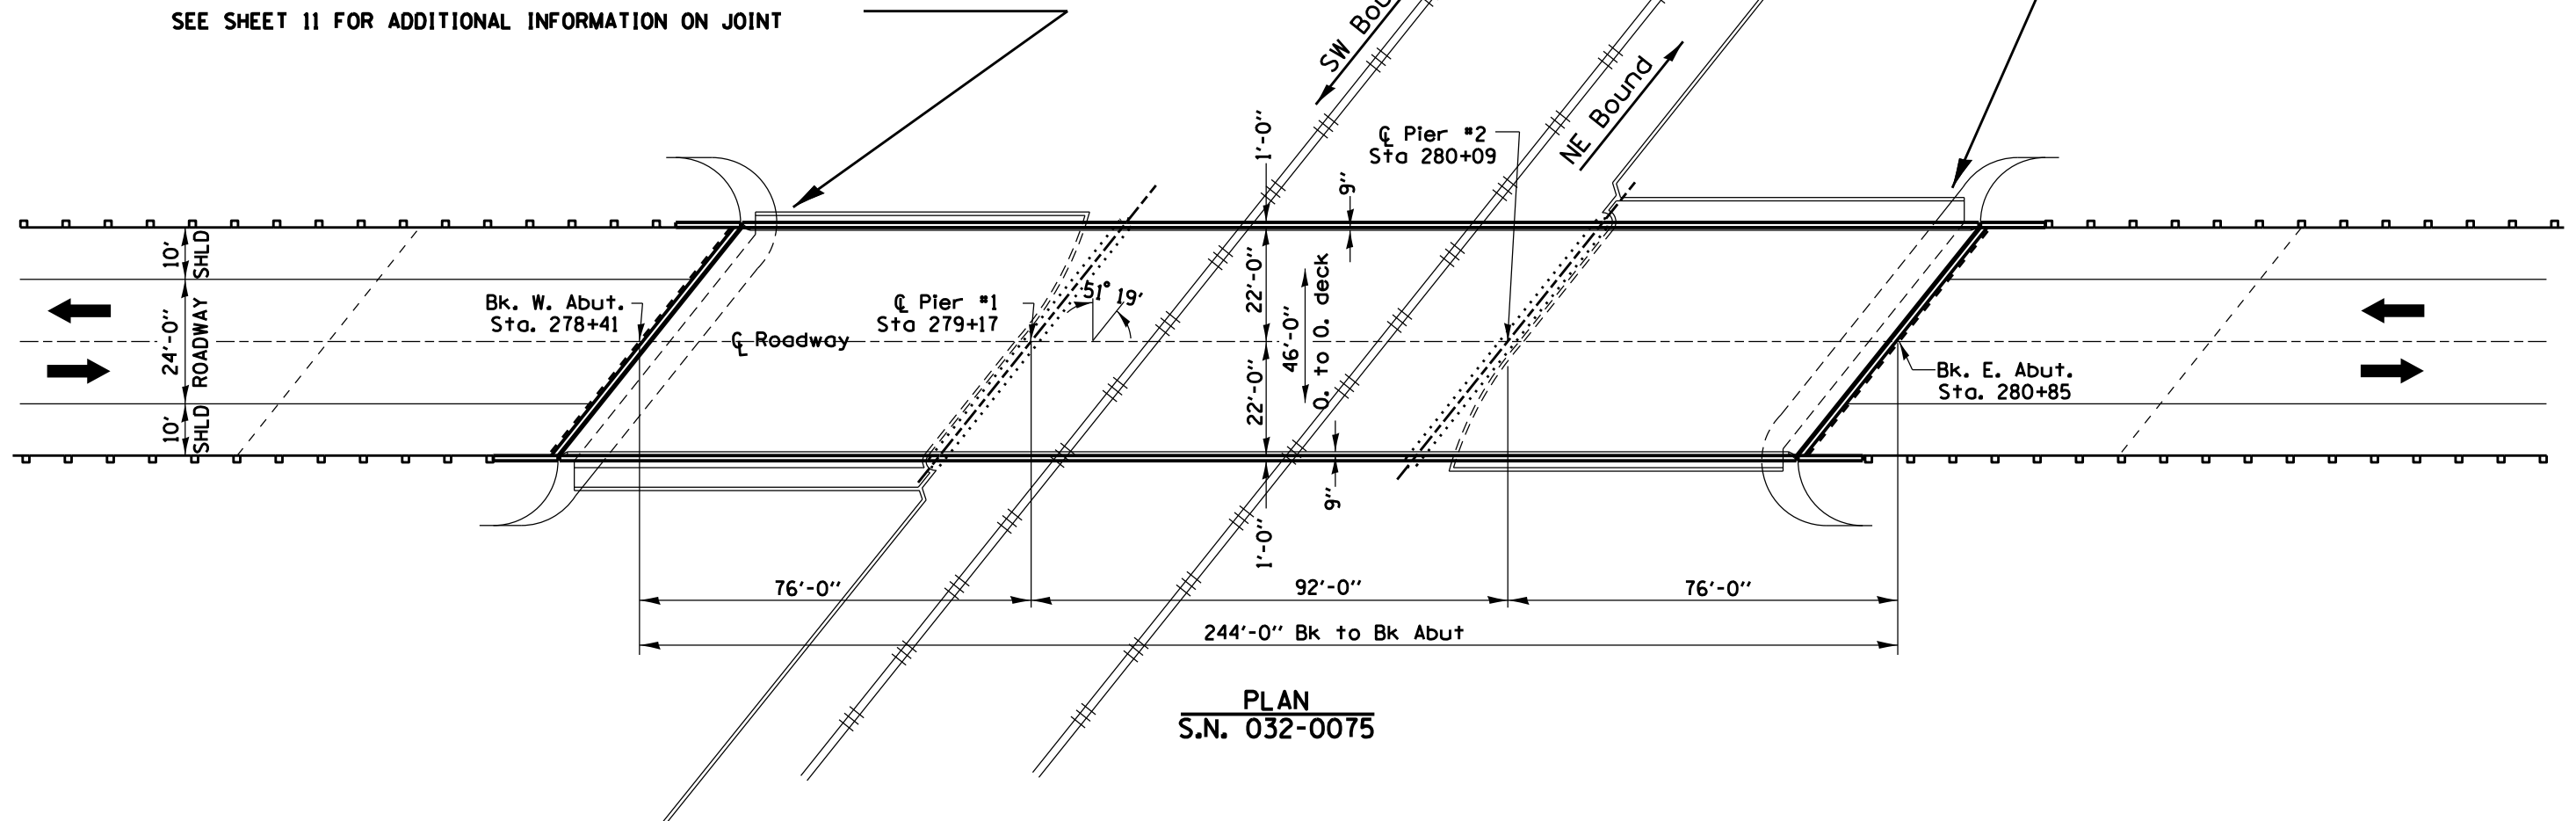

PLAN
S.N. 032-0075

FILE NAME =	USER NAME = #USER#	DESIGNED -	REVISED -	STATE OF ILLINOIS DEPARTMENT OF TRANSPORTATION	SN 032-0075 PLAN & ELEVATION		F.A.S. RTE.	SECTION	COUNTY	TOTAL SHEETS	SHEET NO.	
#FILE#		DRAWN -	REVISED -				297	IG-VBIRS-1 & (F)RS-4	GRUNDY	15	10	
#MODELNAME#		CHECKED -	REVISED -				CONTRACT NO. 66080			ILLINOIS FED. AID PROJECT		
		DATE -	REVISED -				SCALE: _____	SHEET _____	OF _____	SHEETS	STA. _____	TO STA. _____