


NOTE: INTERMITTENT TRANSVERSE JOINT CRACK REPAIRS WILL BE MADE AT 34 LOCATIONS IN THE NB LANES AND 34 LOCATIONS IN THE SB LANES. LOCATIONS WILL BE DETERMINED BY THE ENGINEER IN THE FIELD.

TYPICAL SECTION NO. 3

OAKLEY AVE. TO BRIDGE OVER OTTER CREEK

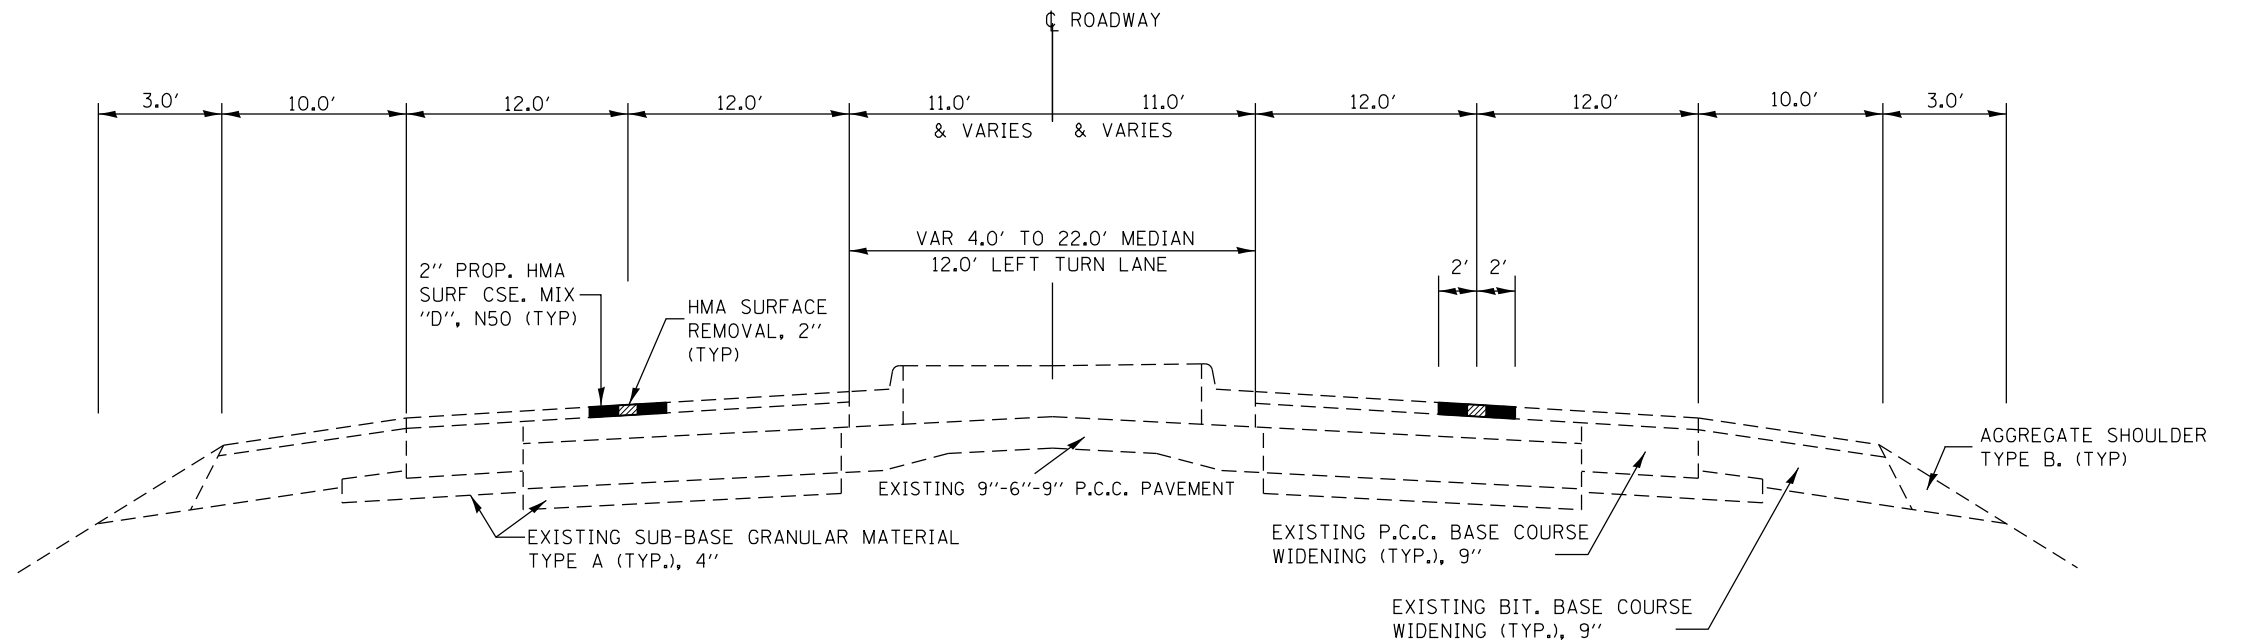

TYPICAL SECTION NO. 4

BRIDGE OVER OTTER CREEK TO RICHARDS RD.

•INTERMITTENT SPRING ROAD REPAIR 2014-3
 ••LASALLE & LIVINGSTON

FILE NAME =	USER NAME = budzynskim	DESIGNED -	REVISED -
et:\pw\work\p\dot\budzynskim\d0388006\066088-sh-typical.dgn		DRAWN -	REVISED -
PLOT SCALE = 100.0000' / in.		CHECKED -	REVISED -
PLOT DATE = 4/11/2014		DATE -	REVISED -

STATE OF ILLINOIS
 DEPARTMENT OF TRANSPORTATION

TYPICAL SECTIONS - LASALLE COUNTY

SCALE: SHEET NO. 2 OF 2 SHEETS STA. TO STA.

F.A.P. RTE.	SECTION	COUNTY	TOTAL SHEETS	SHEET NO.
68	.	••	10	5
CONTRACT NO. 66D88				
ILLINOIS FED. AID PROJECT				