


LOCATION 4 – IL 114


IL 1/17 TO INDIANA STATE LINE

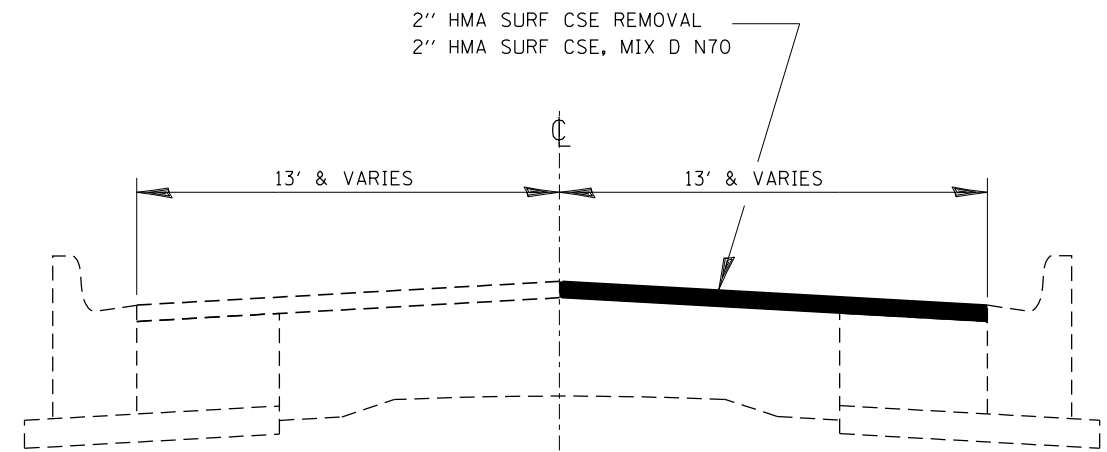

LOCATION 4 – IL 114

IL 1/17 TO INDIANA STATE LINE

**SEE SCHEDULES
FOR WIDTHS AND LOCATIONS
OF MILLING AND RESURFACING**

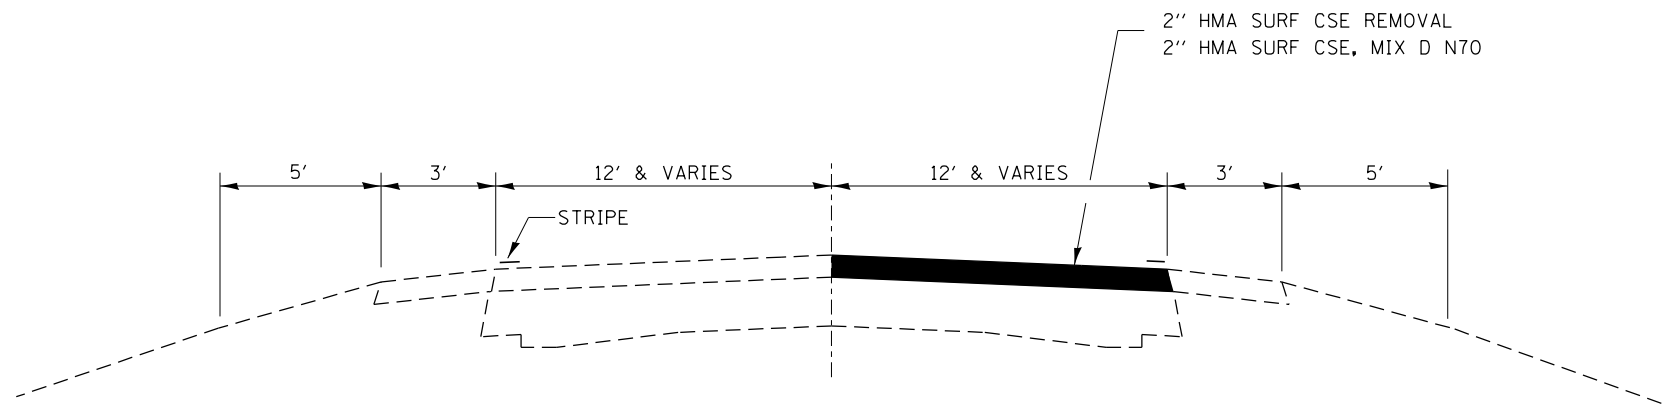

LOCATION 5 – IL 17

HERSCHER RD TO 150' WEST OF NORFOLK SOUTHERN RR

FILE NAME =	USER NAME = carpenterdj	DESIGNED -	REVISED -
c:\pwork\pwork\carpenterdj\d0387881\03xxxxx-sht-typicol.dgn		DRAWN -	REVISED -
	PLOT SCALE = 100.0000' / 1in.	CHECKED -	REVISED -
	PLOT DATE = 4/11/2014	DATE -	REVISED -

**STATE OF ILLINOIS
DEPARTMENT OF TRANSPORTATION**

TYPICAL SECTIONS

SCALE: SHEET OF SHEETS STA. TO STA.

F.A.P. RTE.	SECTION	COUNTY	TOTAL SHEETS	SHEET NO.
VAR	•	KANKAKEE	24	8
			CONTRACT NO. 66D91	
ILLINOIS FED. AID PROJECT				

• INTERMITTENT SPRING ROAD REPAIR 2014-6