
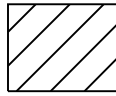
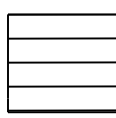
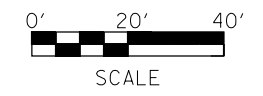


LEGEND

	PROPOSED HMA BINDER COURSE (6 1/2") PROPOSED HMA SURFACE COURSE (1 1/2")
	PROPOSED HMA BINDER COURSE (VARIABLE) PROPOSED HMA SURFACE COURSE (1 1/2")

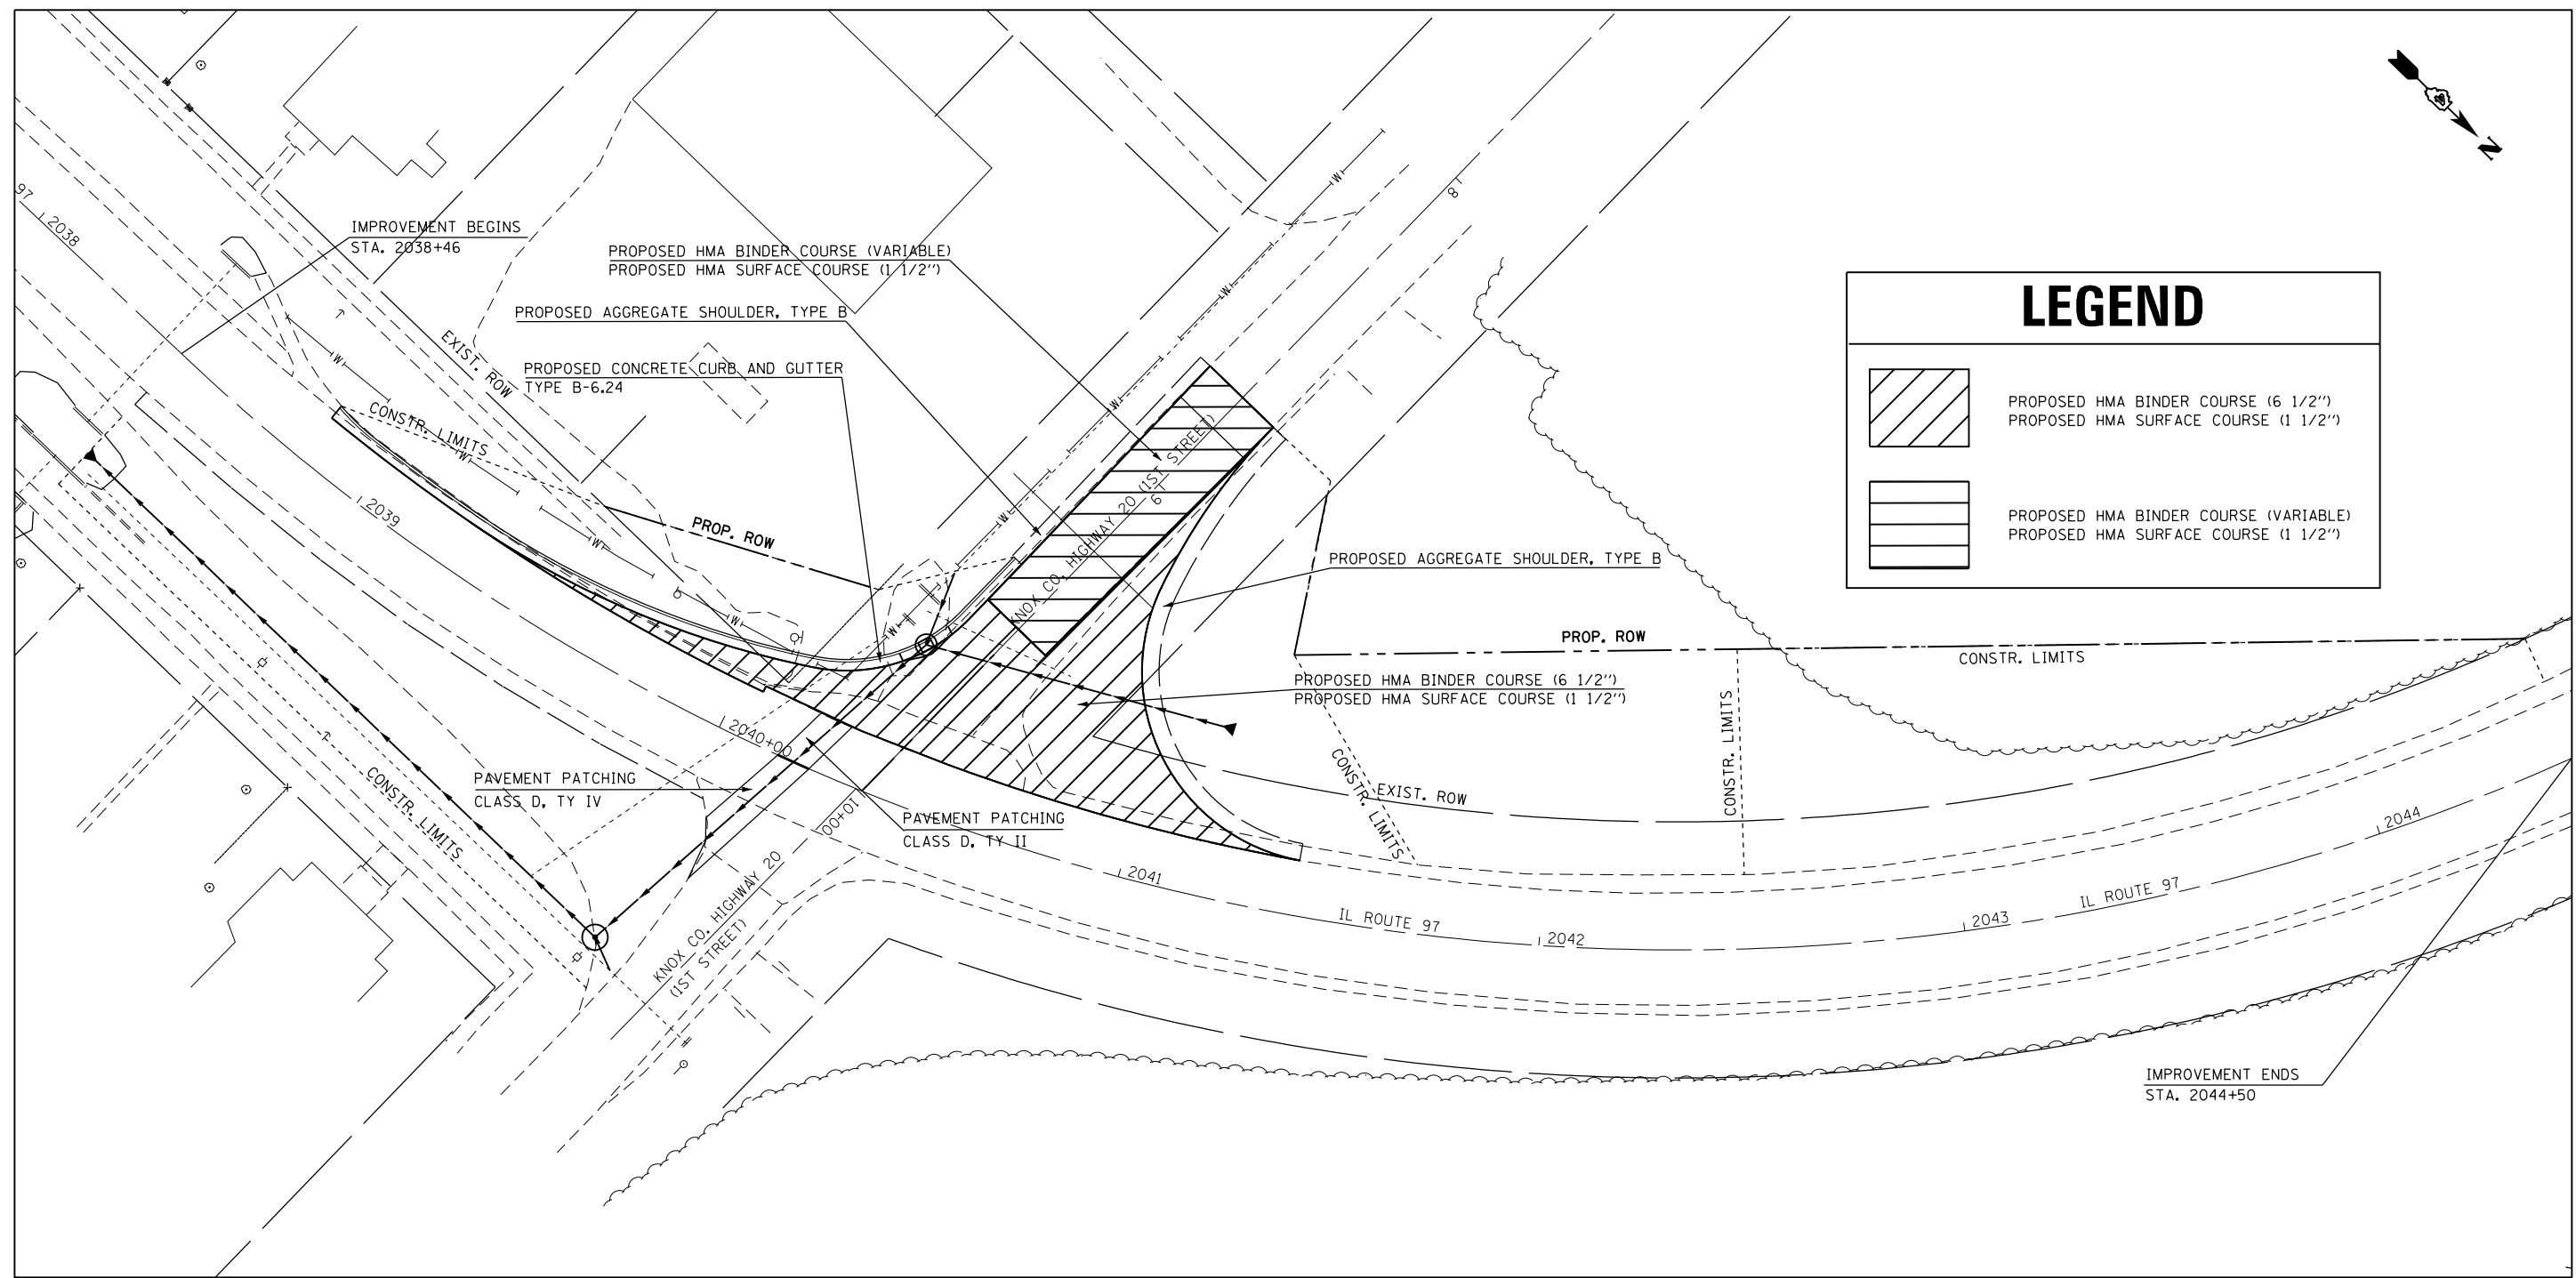

FILE NAME = D468B22-CADD.dgn	USER NAME = aubreys	DESIGNED -	REVISED -
		DRAWN -	REVISED -
	PLOT SCALE = 48.0000' / in.	CHECKED -	REVISED -
ALL SHEETS FOR JOB	PLOT DATE = 3/26/2014	DATE -	REVISED -

**STATE OF ILLINOIS
DEPARTMENT OF TRANSPORTATION**

PROPOSED PLAN			
SCALE:	SHEET	OF SHEETS	STA. TO STA.

F.A.P. RTE.	SECTION	COUNTY	TOTAL SHEETS	SHEET NO.
626	43N	KNOX	34	18
CONTRACT NO. 68B22				
ILLINOIS FED. AID PROJECT				