



LOCATION 3 S.N. 036-0022 INFORMATION ONLY

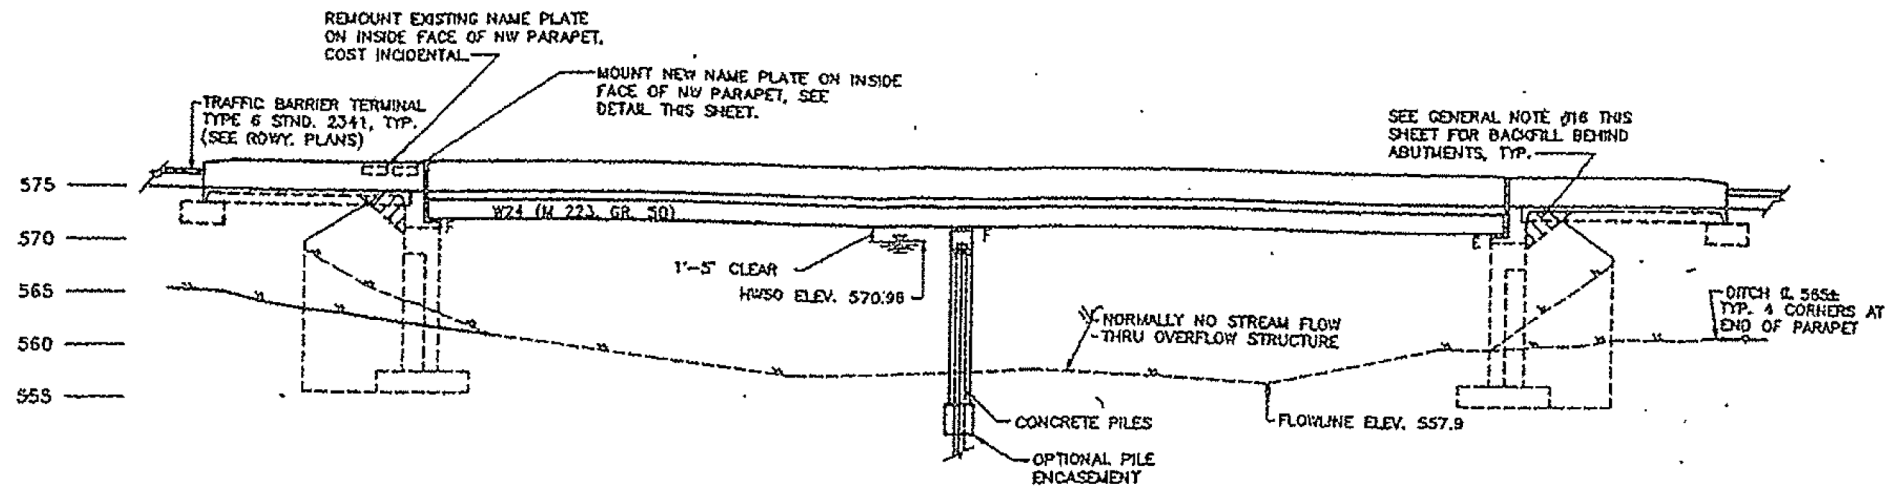

ELEVATION

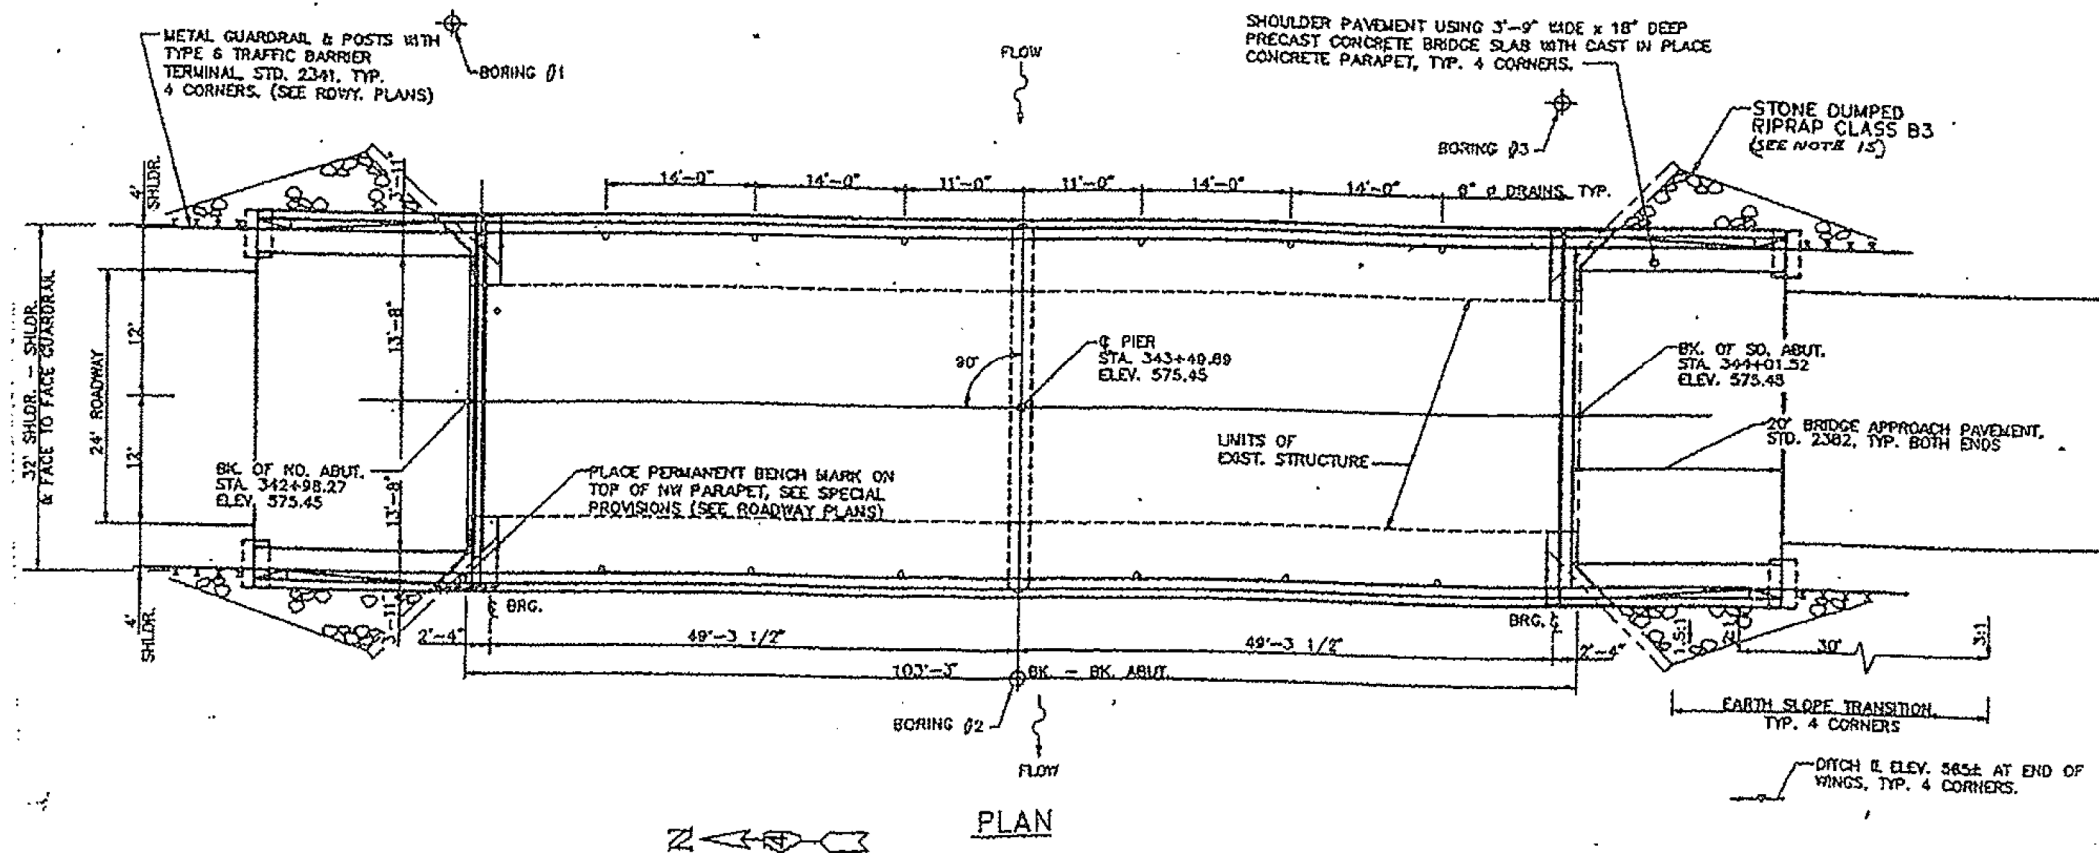

FILE NAME = Contract 68B47 bridge painting 2014.dgn	USER NAME = aubreys	DESIGNED - _____	REVISED - _____
		DRAWN - _____	REVISED - _____
		CHECKED - _____	REVISED - _____
		DATE - _____	REVISED - _____

STATE OF ILLINOIS
DEPARTMENT OF TRANSPORTATION

PLAN VIEW LOCATION 3 STRUCTURE 036-0022

SCALE: _____ SHEET _____ OF _____ SHEETS STA. _____ TO STA. _____

F.A. RTE.	SECTION	COUNTY	TOTAL SHEETS	SHEET NO.
VAR	D4 BRIDGE PAINTING 2014	VARIOUS	21	14
			CONTRACT NO. 68B47	
ILLINOIS FED. AID PROJECT				