


LOCATION 4 S.N. 048-0068 INFORMATION ONLY

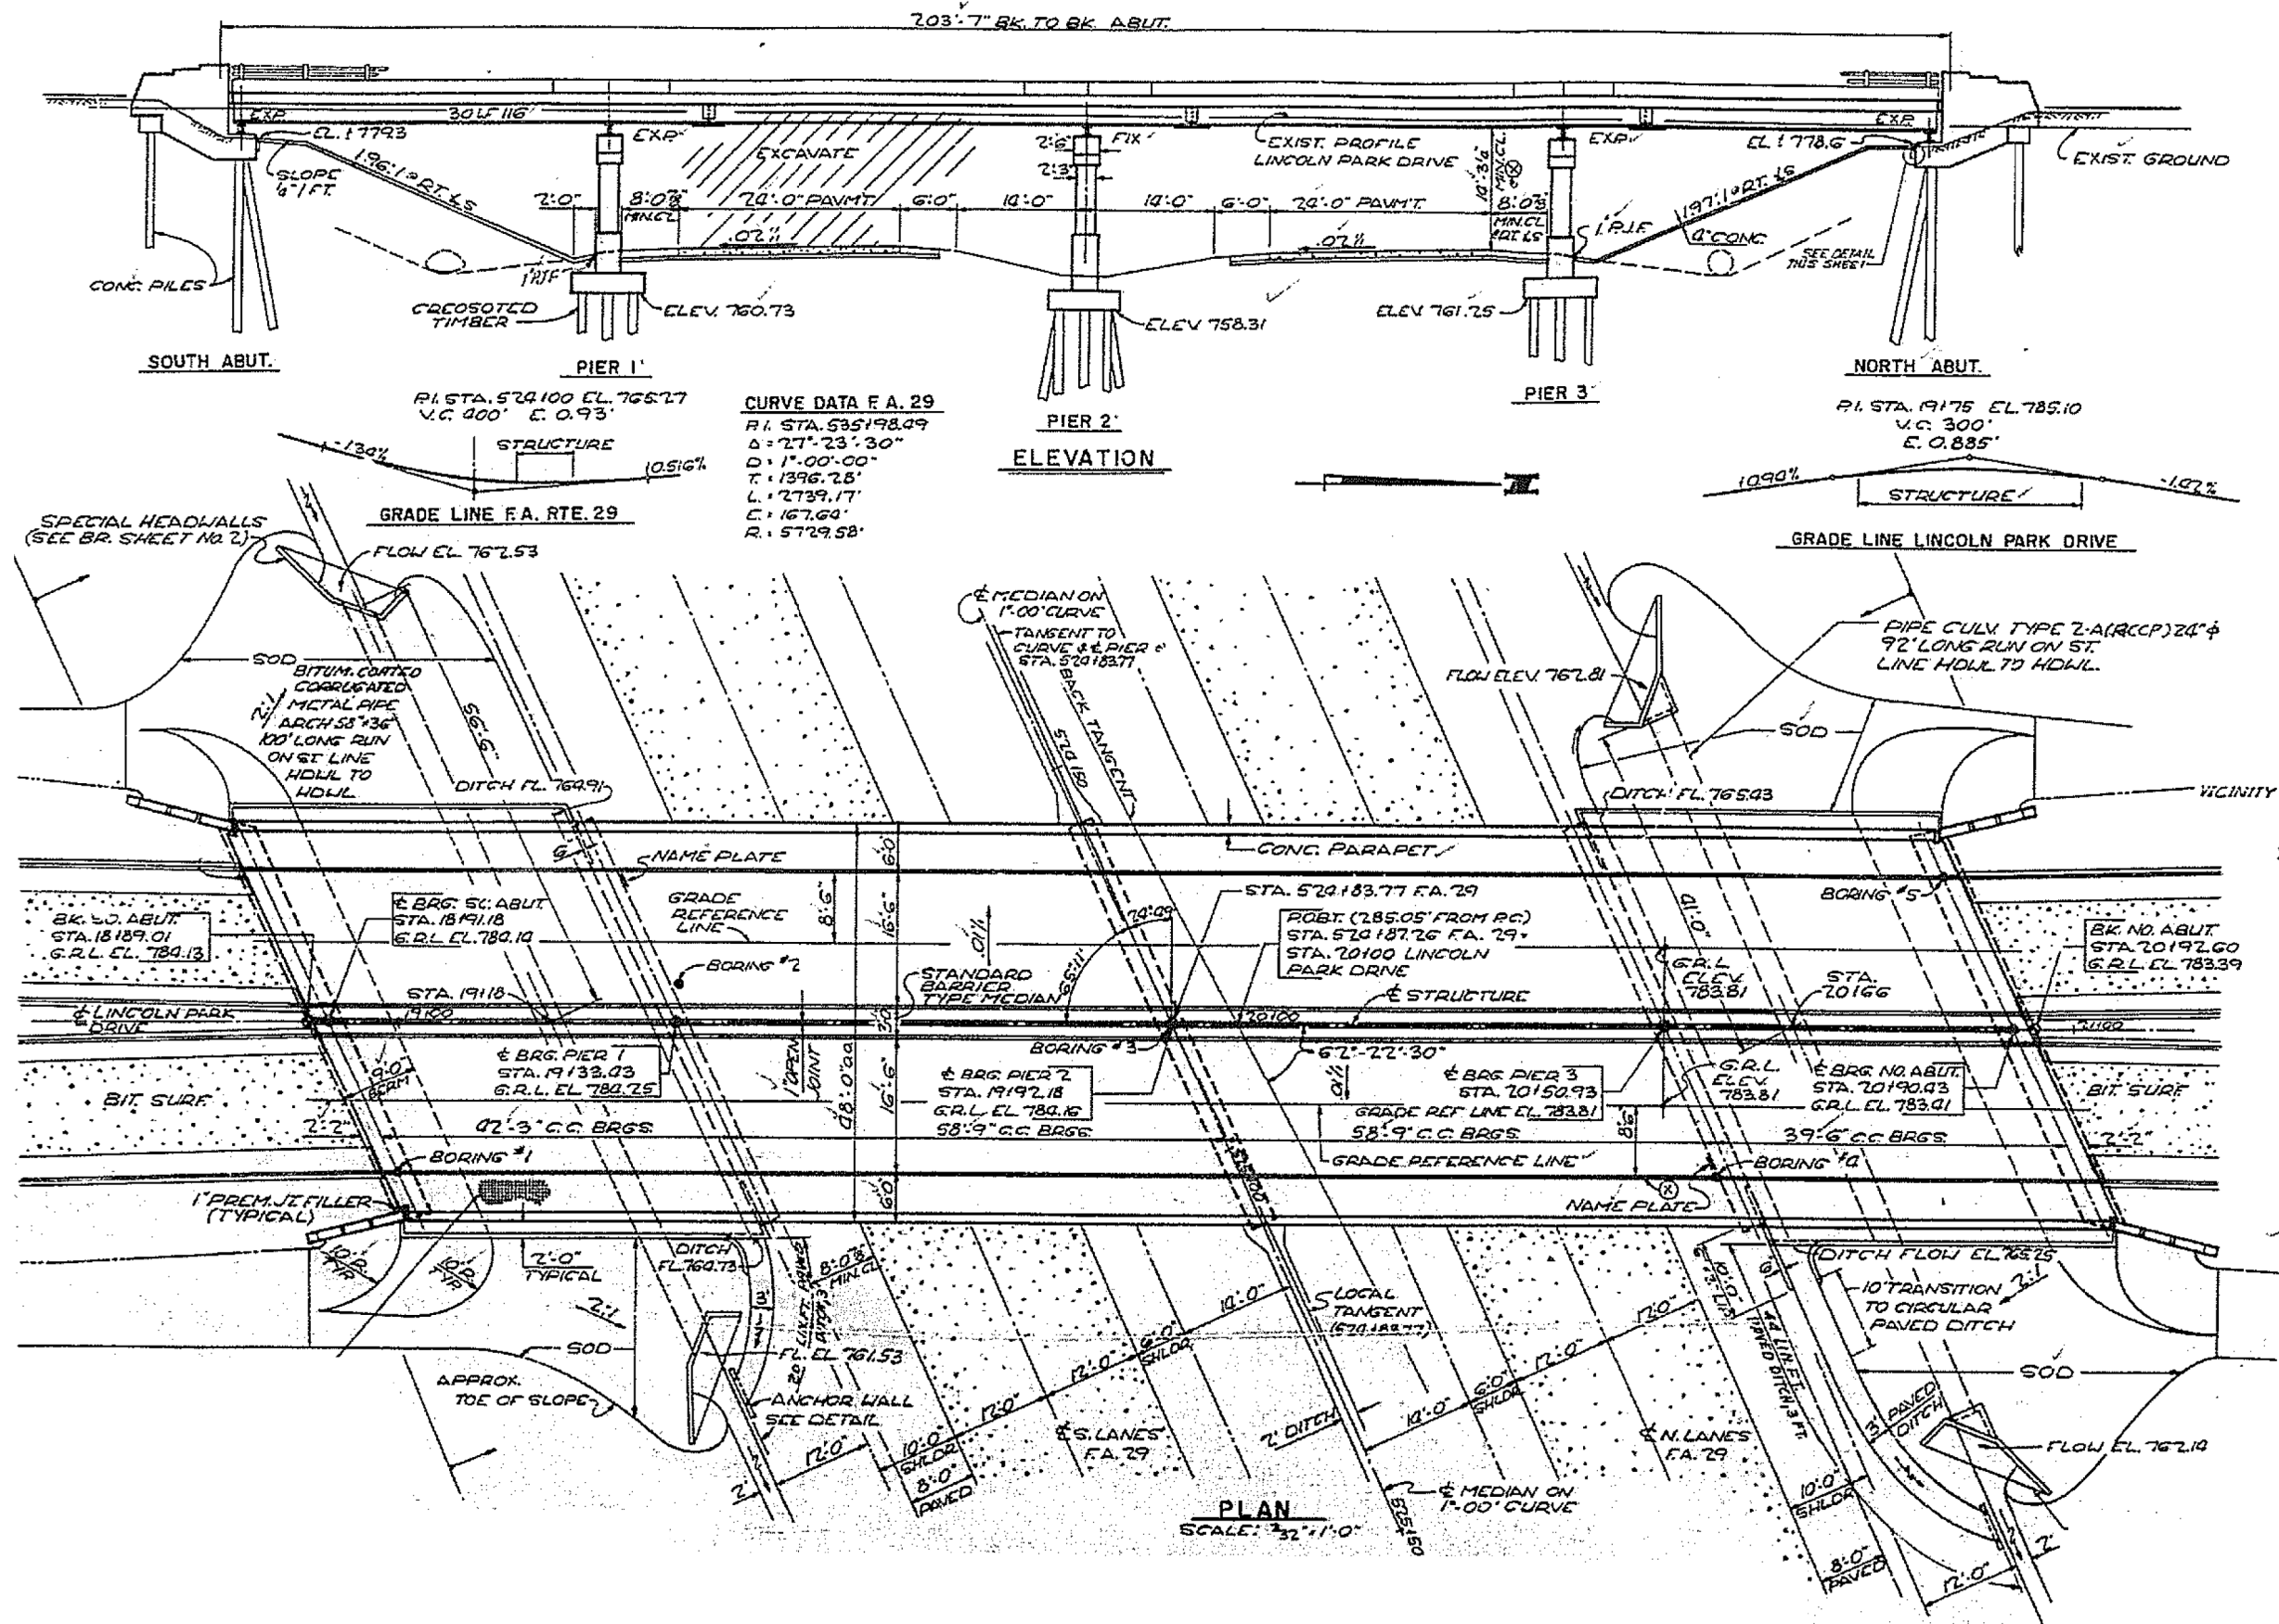

FILE NAME = Contract 68B47 bridge painting 2014.dgn  
 USER NAME = keathbr  
 PLOT SCALE = 100.0000' / in.  
 PLOT DATE = 3/26/2014

DESIGNED -  
 DRAWN -  
 CHECKED -  
 DATE -

REVISED -  
 REVISED -  
 REVISED -  
 REVISED -

STATE OF ILLINOIS  
 DEPARTMENT OF TRANSPORTATION

PLAN VIEW LOCATION 4 STRUCTURE 048-0068

SCALE: SHEET OF SHEETS STA. TO STA.

F.A. RTE.	SECTION	COUNTY	TOTAL SHEETS	SHEET NO.
VAR	D4 BRIDGE PAINTING 2014	VARIOUS	21	16
ILLINOIS FED. AID PROJECT			CONTRACT NO. 68B47	