


LEGEND

①	EXIST. P.C.C. PAVEMENT - 8"
②	EXIST. CONCRETE MEDIAN
③	EXIST. BITUMINOUS OVERLAY - 3" MIN.
④	EXIST. AGGREGATE SHOULDERS
⑤	EXIST. P.C.C. WIDENING - 8"-10"
⑥	EXIST. CONCRETE PAVEMENT 9"-6"-9"
⑦	EXIST. BITUMINOUS SHOULDER - 8" +/-
⑧	EXIST. COMBINATION CURB & GUTTER
⑭	PROP. 3/4" BIT. SURFACE REMOVAL
⑮	PROP. 1 1/2" BIT. SURFACE REMOVAL
⑯	PROP. 3/4" LEVEL BINDER
⑰	PROP. 1 1/2" BIT. SURFACE COURSE
⑱	PROP. AGG. SHOULDER, TYPE B
⑲	HMA SHOULDERS (1 1/2")
	TO BE REMOVED

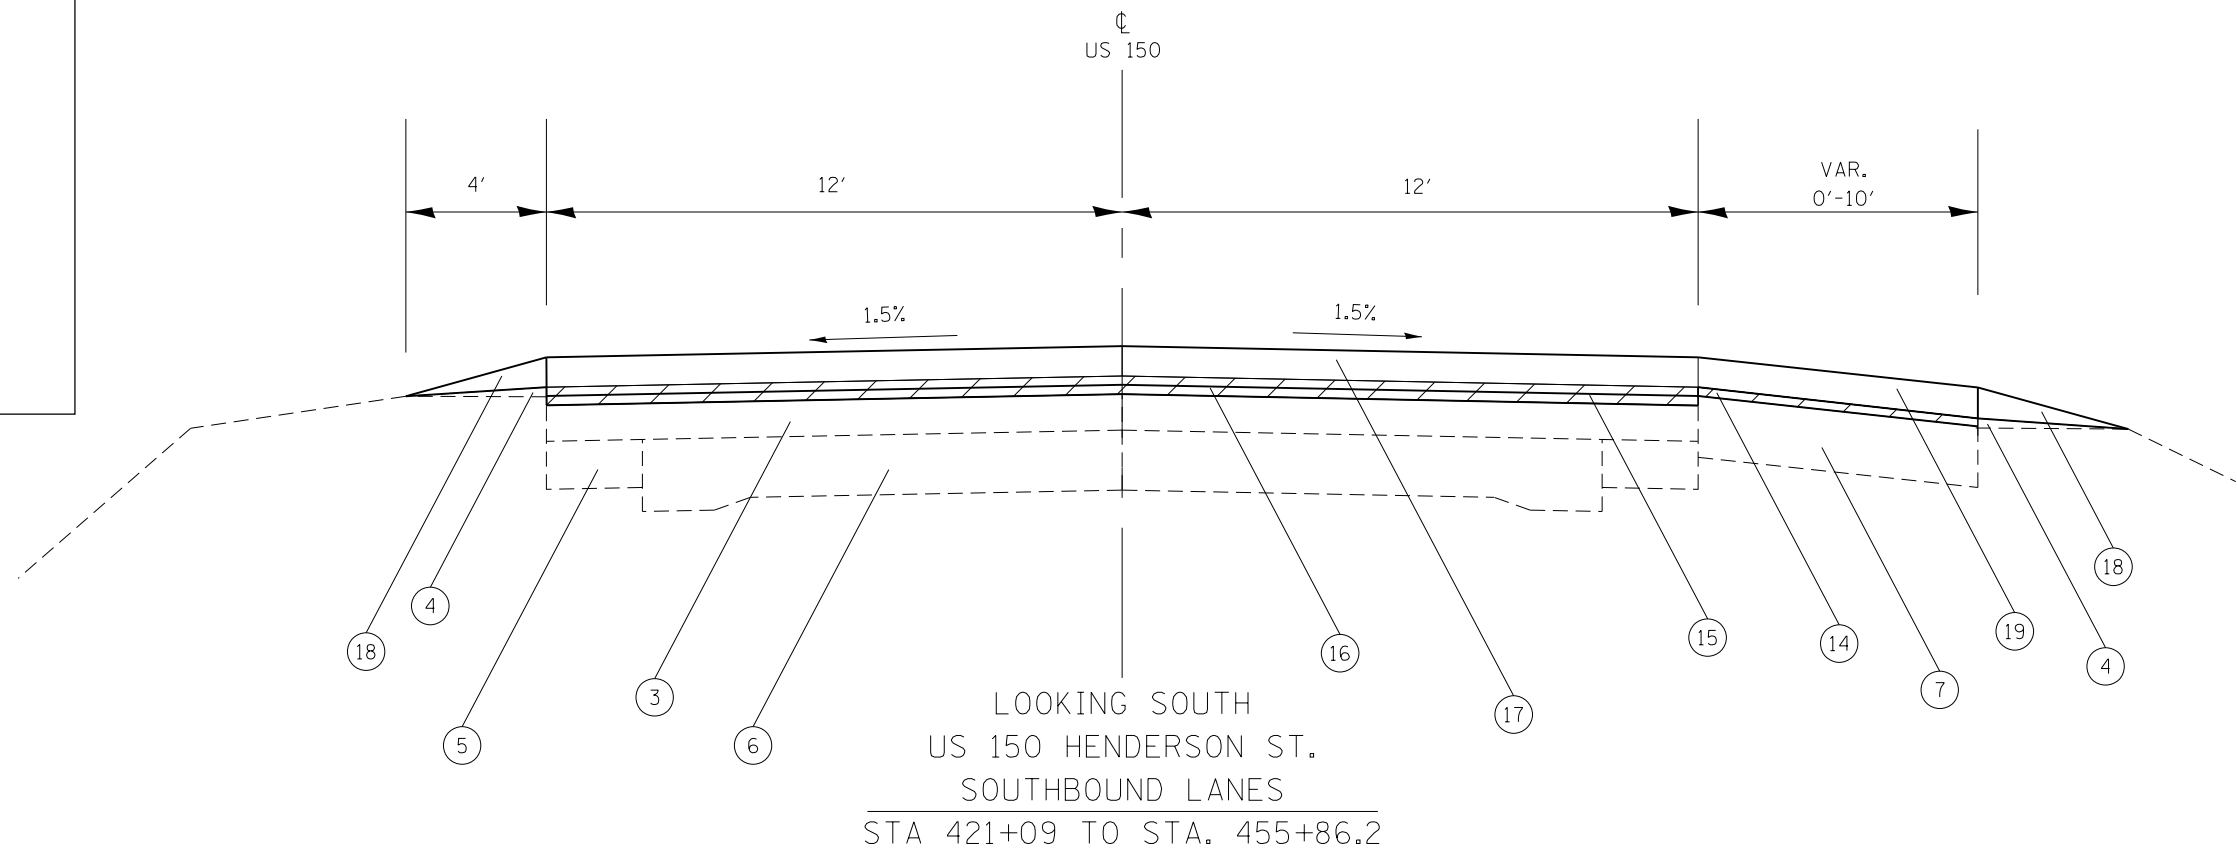

FILE NAME = D468B65-sht-plan.dgn	USER NAME = aubreys	DESIGNED -	REVISED -
Default	PLOT SCALE = 40.0000' / in.	DRAWN -	REVISED -
	PLOT DATE = 3/20/2014	CHECKED -	REVISED -
		DATE -	REVISED -

STATE OF ILLINOIS
DEPARTMENT OF TRANSPORTATION

TYPICAL SECTIONS			
SCALE:	SHEET	OF SHEETS	STA. TO STA.

F.A.U. RTE.	SECTION	COUNTY	TOTAL SHEETS	SHEET NO.
6791	126RS-4	KNOX	76	16
CONTRACT NO. 68B65				
ILLINOIS FED. AID PROJECT				