


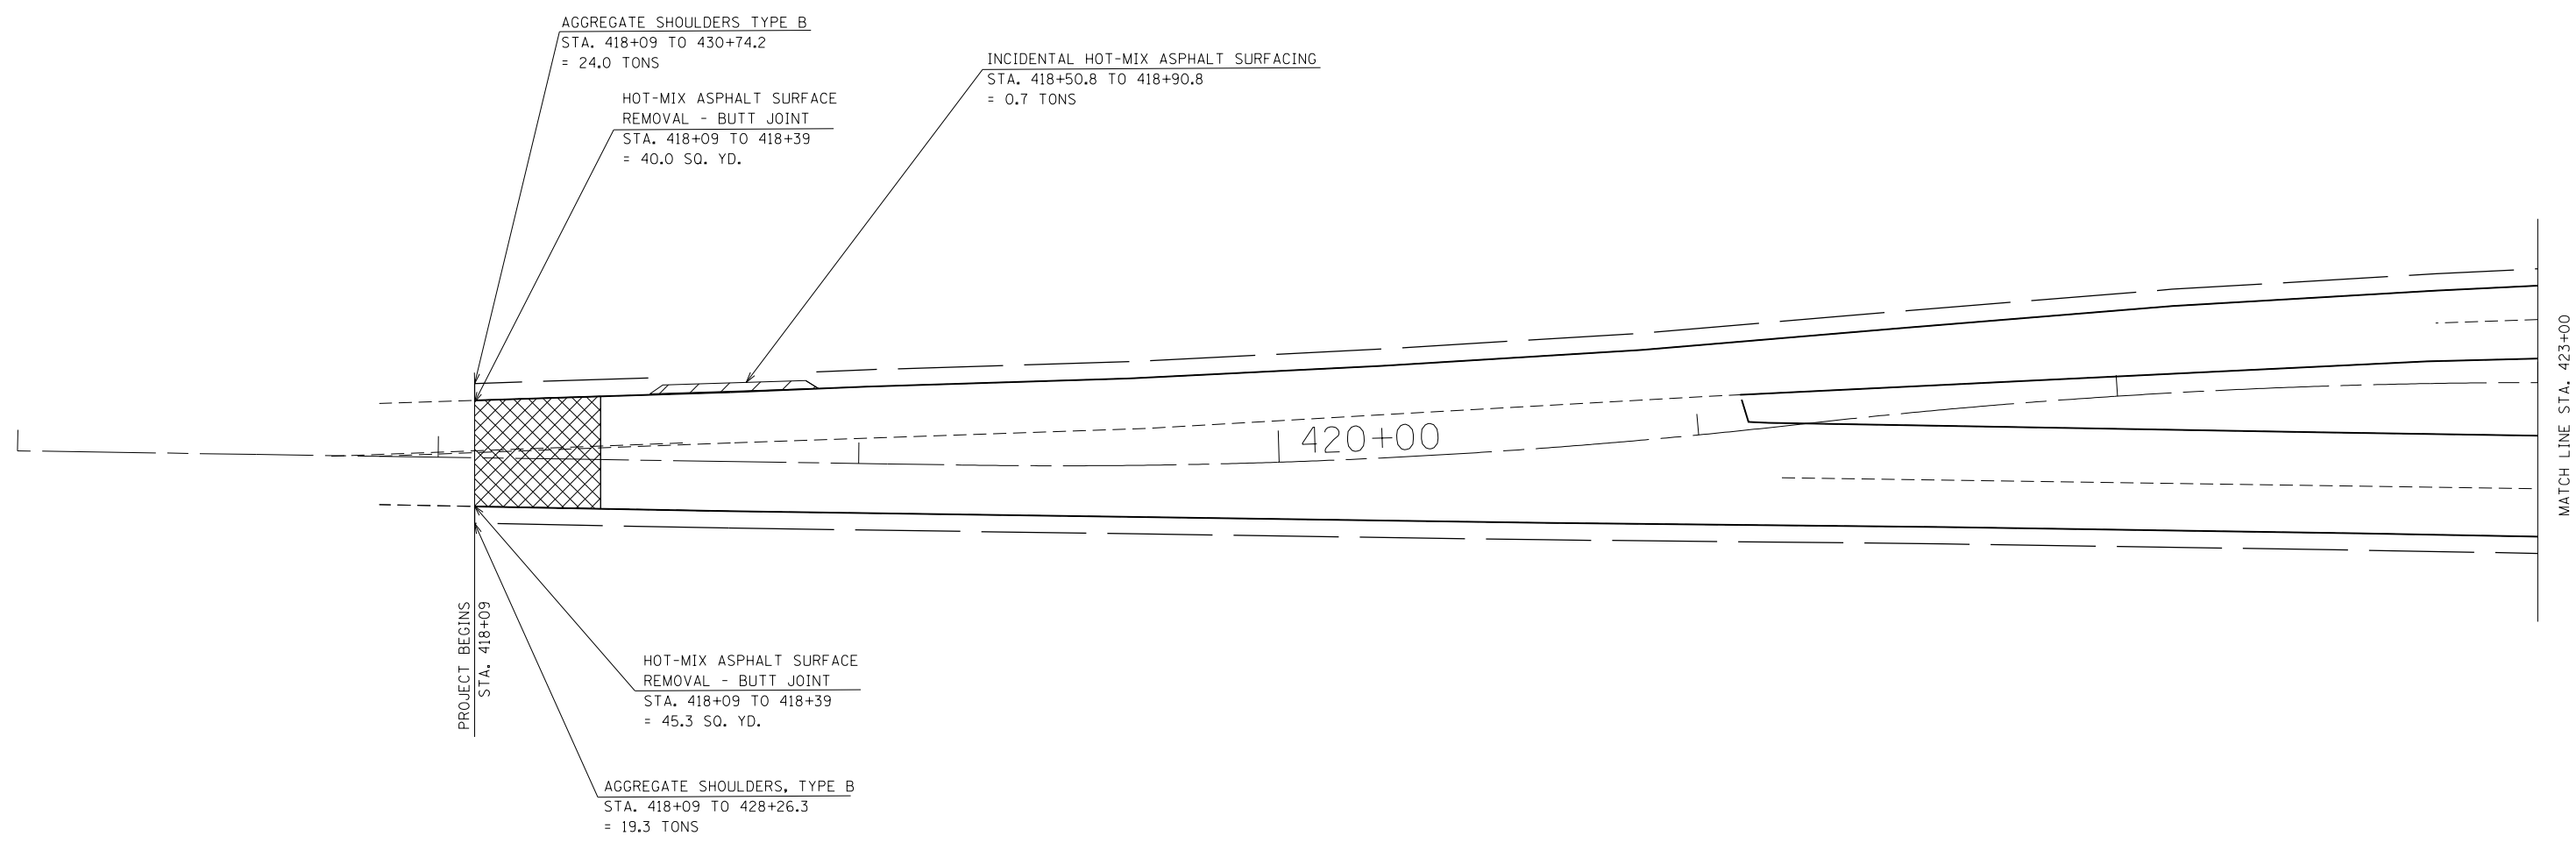

LEGEND	
	HMA SHOULDERS
	INCIDENTAL HMA
	HMA SURFACE REMOVAL BUTT JOINT
	HMA SURFACE REMOVAL VARIABLE DEPTH



FILE NAME = D468865-sht-plan.dgn	USER NAME = aubreys	DESIGNED -	REVISED -
Default	PLOT SCALE = 40.0000' / in.	DRAWN -	REVISED -
	PLOT DATE = 3/20/2014	CHECKED -	REVISED -
		DATE -	REVISED -

**STATE OF ILLINOIS
DEPARTMENT OF TRANSPORTATION**

GENERAL PLAN SHEET			
SHEET 1 OF 17			
SCALE:	SHEET	OF	SHEETS
	STA.	TO	STA.

F.A.U. RTE.	SECTION	COUNTY	TOTAL SHEETS	SHEET NO.
6791	126RS-4	KNOX	76	20
CONTRACT NO. 68B65				
ILLINOIS FED. AID PROJECT				