

STA. 463+02.38 TO 463+14.88
TRAFFIC BARRIER TERMINAL, TYPE 2
= 1.0 EA.

STA. 463+02.61 TO 463+15.11
TRAFFIC BARRIER TERMINAL, TYPE 2
= 1.0 EA.

STA. 462+27.38 TO 463+02.38
STEEL PLATE BEAM GUARDRAIL, TYPE A
= 75.0 FT.

STA. 463+15.11 TO 464+27.61
STEEL PLATE BEAM GUARDRAIL, TYPE A
= 112.5 FT.

STA. 461+77.38 TO 462+27.38
TRAFFIC BARRIER TERMINAL, TYPE 1
(SPECIAL) TANGENT
= 1.0 EA.


STA. 464+27.61 TO 464+77.61
TRAFFIC BARRIER TERMINAL, TYPE 1
(SPECIAL) TANGENT
= 1.0 EA.

LEGEND

- HMA SHOULDERS
- INCIDENTAL HMA
- HMA SURFACE REMOVAL BUTT JOINT
- HMA SURFACE REMOVAL VARIABLE DEPTH

MATCH LINE STA. 461+00

MATCH LINE STA. 465+25

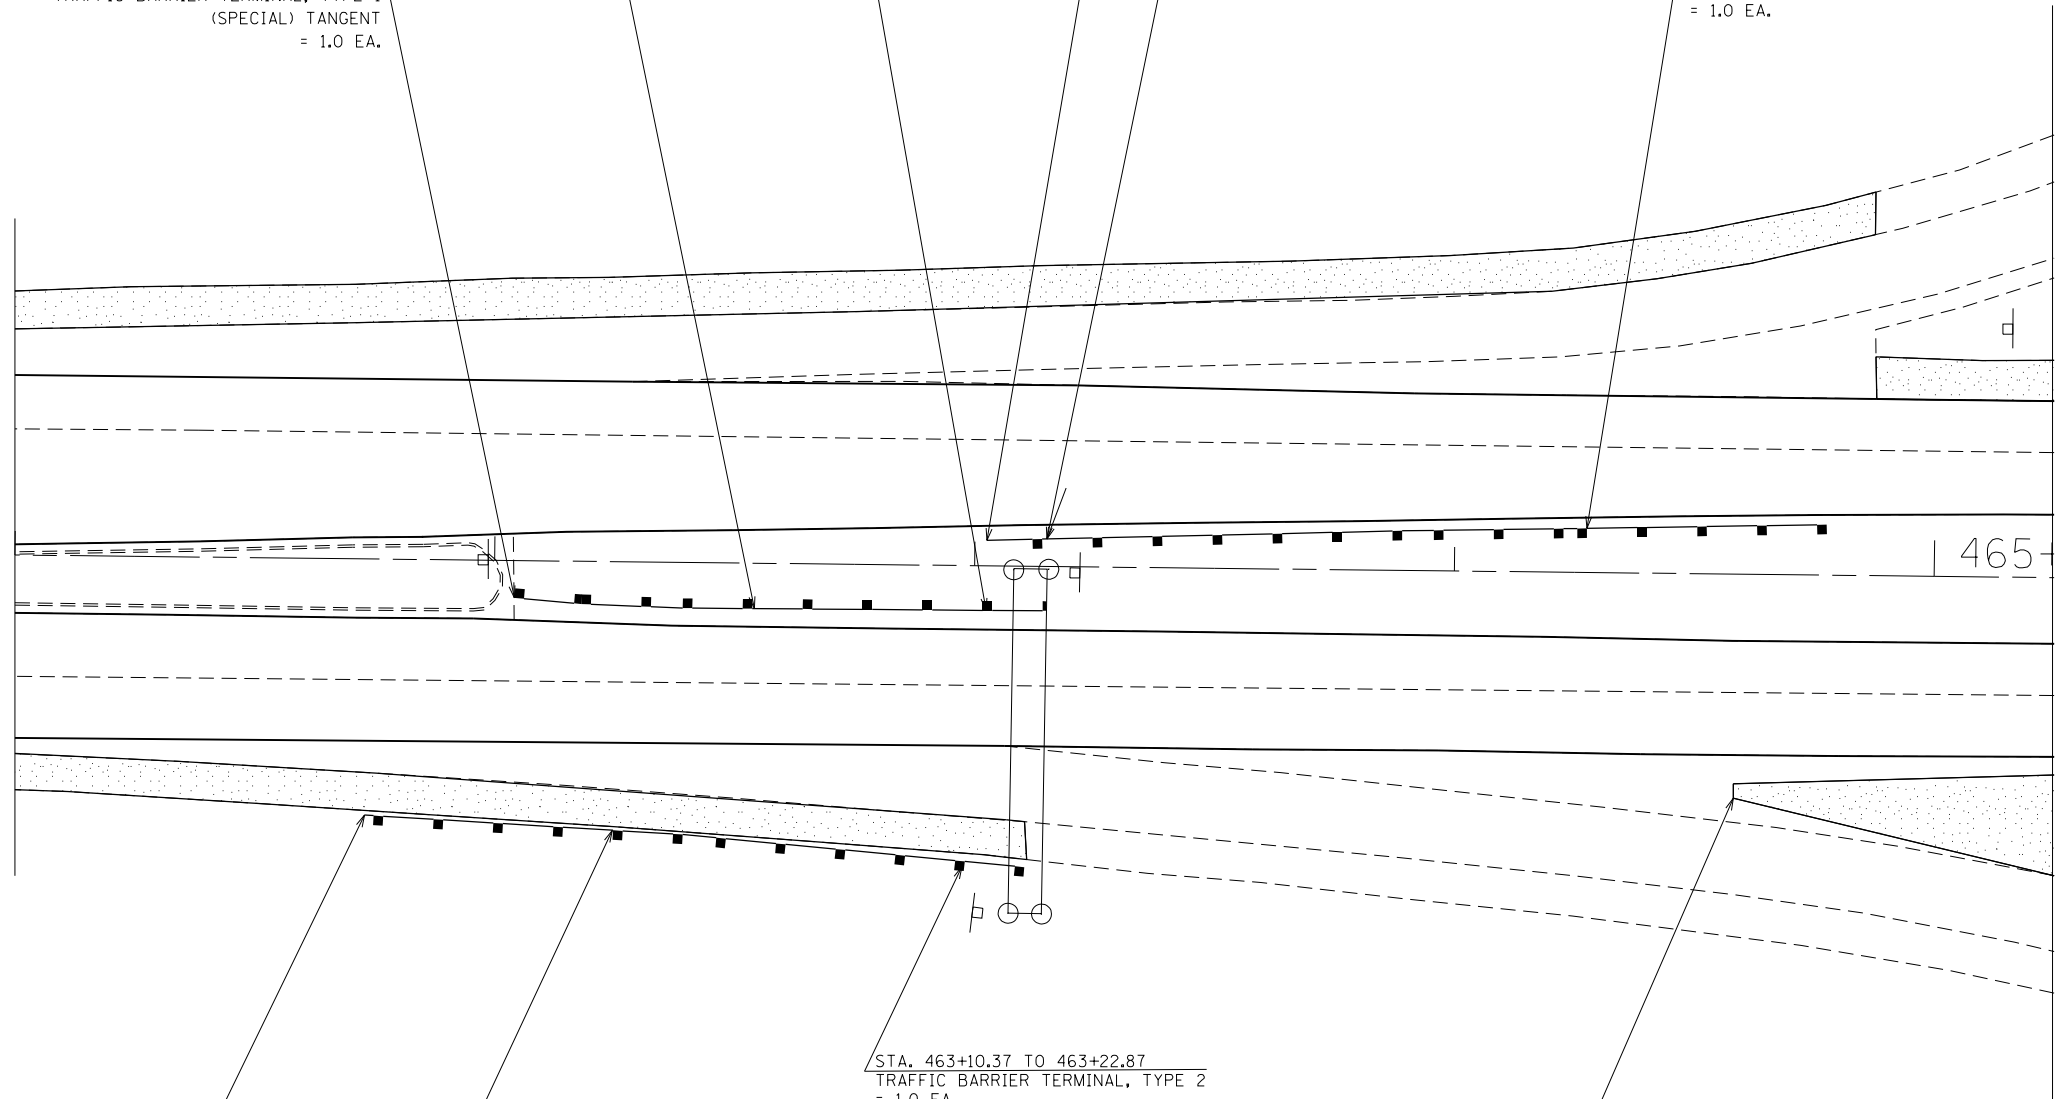

STA. 463+10.37 TO 463+22.87
TRAFFIC BARRIER TERMINAL, TYPE 2
= 1.0 EA.

STA. 462+22.87 TO 462+97.87
STEEL PLATE BEAM GUARDRAIL, TYPE A
= 75.0 FT.

STA. 461+72.87 TO 462+22.87
TRAFFIC BARRIER TERMINAL, TYPE 1 (SPECIAL) TANGENT
= 1.0 EA.

STA. 464+58.2 TO 479+45.4
HOT-MIX ASPHALT SHOULDERS = 124.7 TONS
HOT-MIX ASPHALT SURFACE REMOVAL, 1 1/2"
= 1484.5 SQ. YD.

| | | | |
|-------------------------------------|-----------------------------|------------|-----------|
| FILE NAME = D468865-sht-plan.dgn | USER NAME = aubreys | DESIGNED - | REVISED - |
| Default | PLOT SCALE = 40.0000' / in. | DRAWN - | REVISED - |
| | PLOT DATE = 3/20/2014 | CHECKED - | REVISED - |
| | | DATE - | REVISED - |

**STATE OF ILLINOIS
DEPARTMENT OF TRANSPORTATION**

| | | | |
|---------------------------|-------|----|--------|
| GENERAL PLAN SHEET | | | |
| SHEET 9 OF 17 | | | |
| SCALE: | SHEET | OF | SHEETS |
| | STA. | TO | STA. |

| | | | | |
|---------------------------|---------|--------|--------------|-----------|
| F.A.U. RTE. | SECTION | COUNTY | TOTAL SHEETS | SHEET NO. |
| 6791 | 126R5-4 | KNOX | 76 | 28 |
| CONTRACT NO. 68B65 | | | | |
| ILLINOIS FED. AID PROJECT | | | | |