


| MODIFIED URETHANE PAVEMENT LEGEND | | | |
|-----------------------------------|--------------------|---|--------------------------------|
| ① | 4" SOLID (WHITE) | ⑦ | 4" DOUBLE SOLID (YELLOW) |
| ② | 4" SOLID (YELLOW) | ⑧ | 6" SKIP DASH (WHITE) |
| ③ | 8" SOLID (WHITE) | ⑨ | 8" DOTTED (WHITE) |
| ④ | 12" SOLID (WHITE) | ⑩ | LETTERS AND SYMBOLS (WHITE) |
| ⑤ | 12" SOLID (YELLOW) | ⑪ | RPM's - ONE WAY CRYSTAL MARKER |
| ⑥ | 24" SOLID (WHITE) | ⑫ | RPM's - ONE WAY AMBER MARKER |

SEE CADD STANDARD 780001-D4

MATCH LINE STA. 455+50

MATCH LINE STA. 461+00

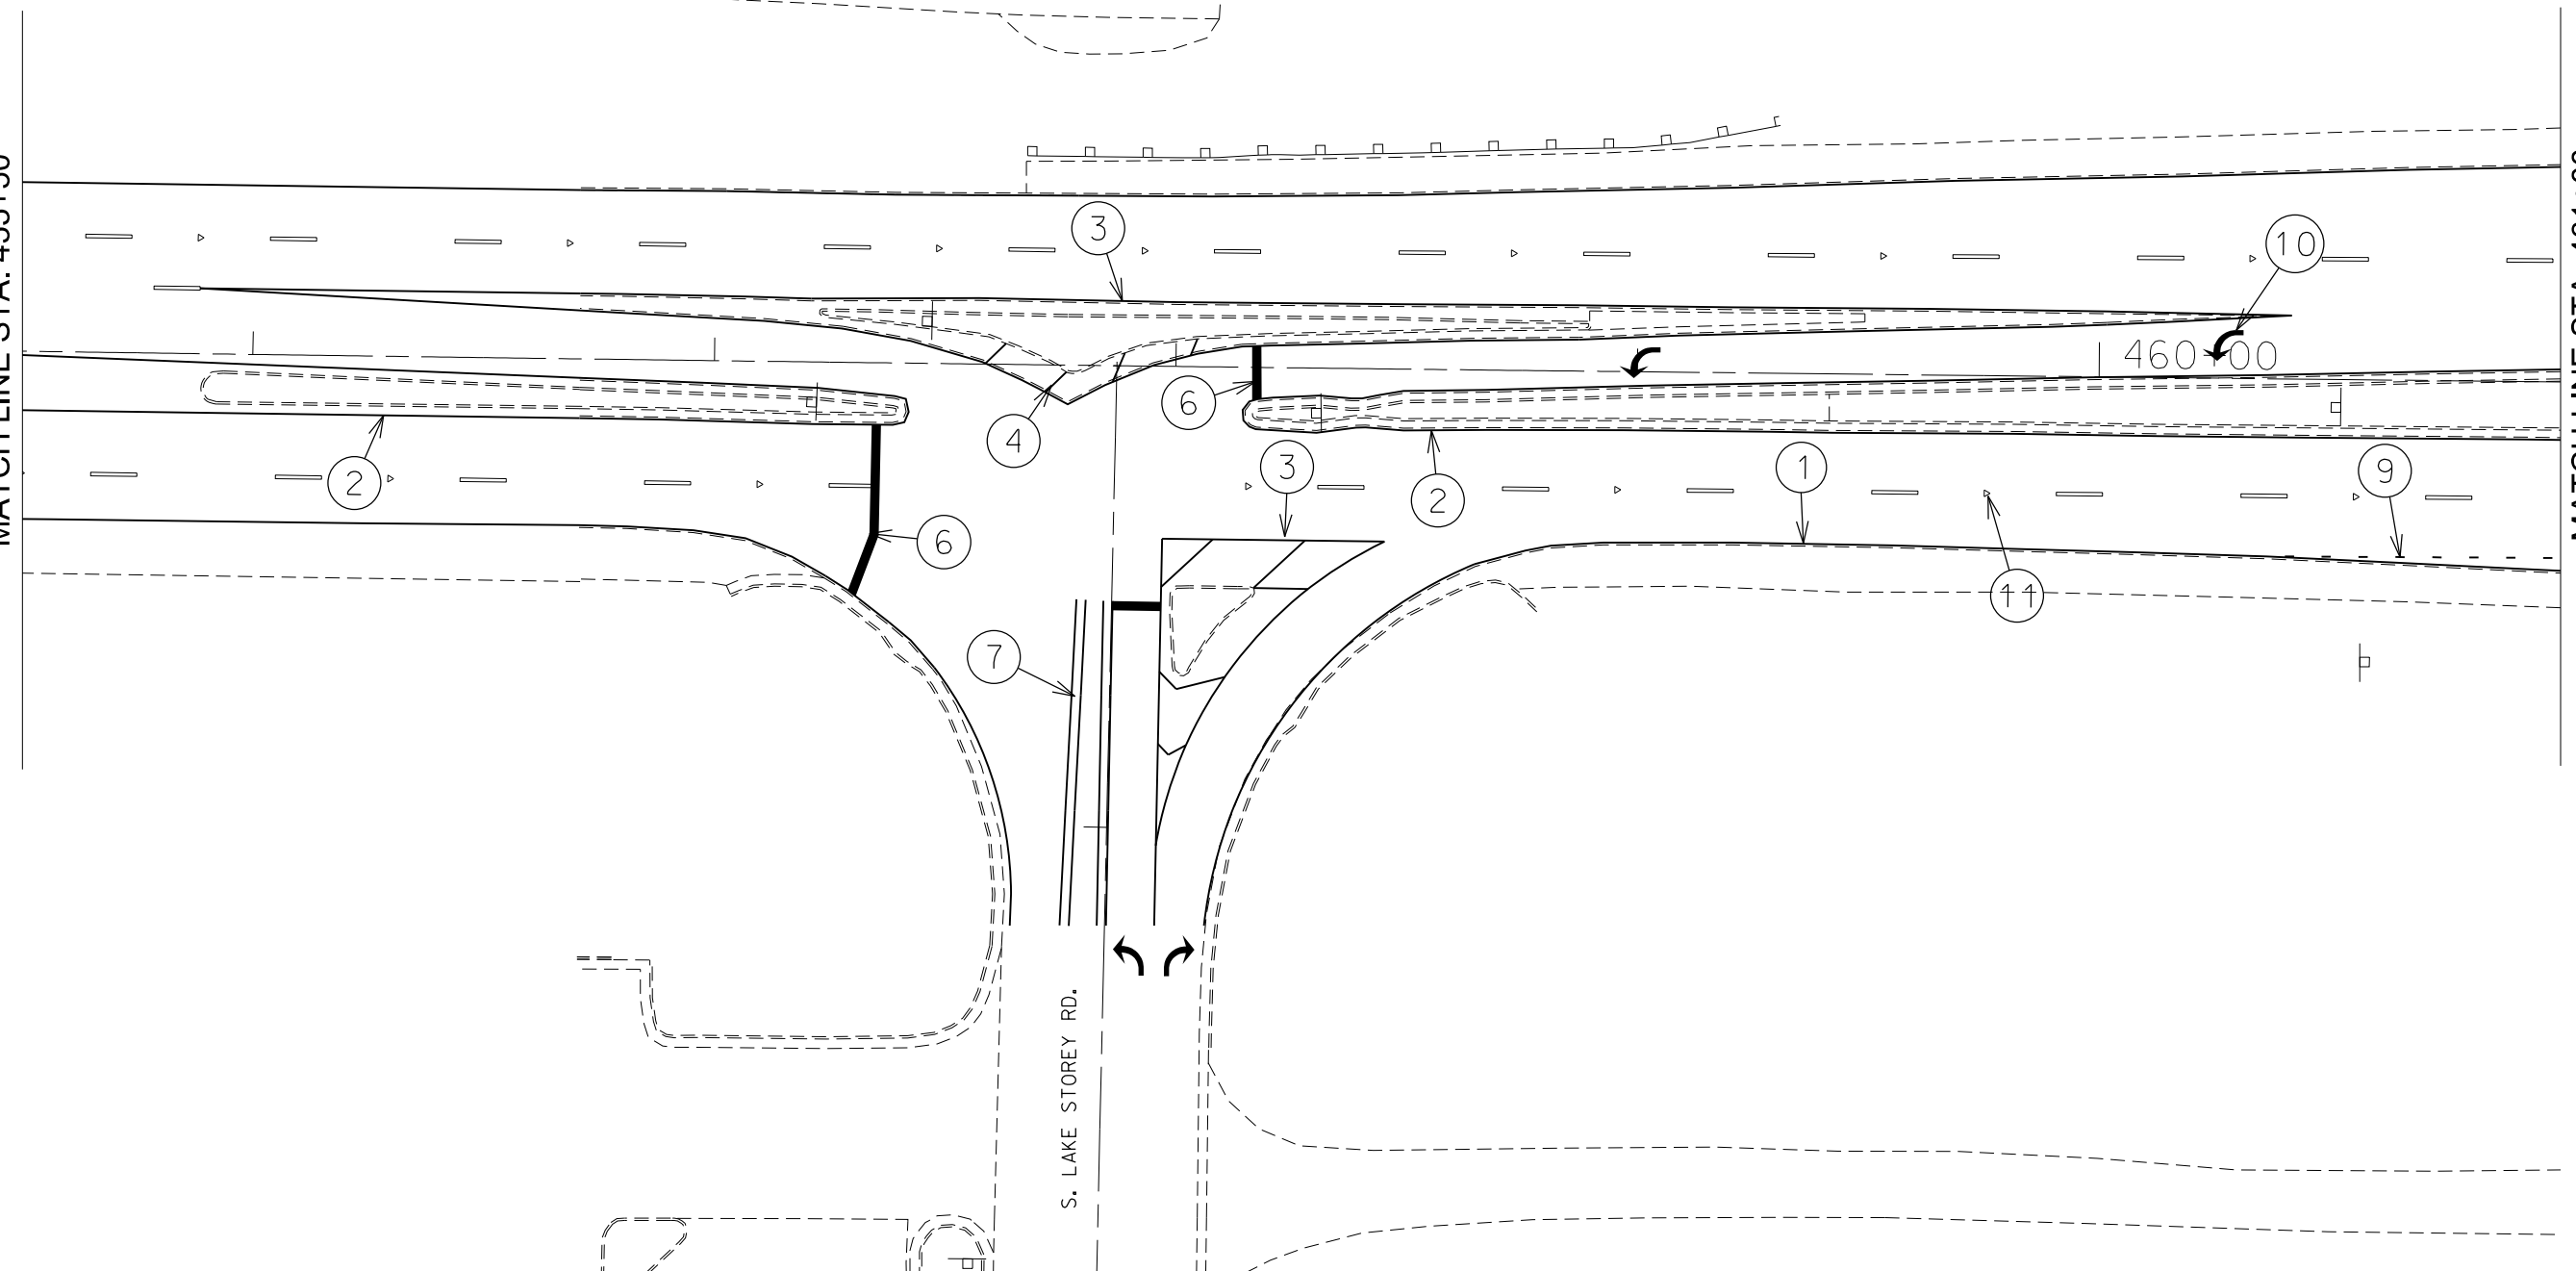

FILE NAME =
D468865-sht-plan.dgn
Default

USER NAME = aubreys
PLOT SCALE = 40.0000' / in.
PLOT DATE = 3/20/2014

DESIGNED -
DRAWN -
CHECKED -
DATE -

REVISED -
REVISED -
REVISED -
REVISED -

**STATE OF ILLINOIS
DEPARTMENT OF TRANSPORTATION**

PROPOSED PAVEMENT MARKINGS
SHEET 8 OF 16
SCALE: SHEET OF SHEETS STA. TO STA.

| F.A.U. RTE. | SECTION | COUNTY | TOTAL SHEETS | SHEET NO. |
|---------------------------|---------|--------|--------------|-----------|
| 6791 | 126RS-4 | KNOX | 76 | 44 |
| CONTRACT NO. 68B65 | | | | |
| ILLINOIS FED. AID PROJECT | | | | |