


CARL SANDBURG DR.

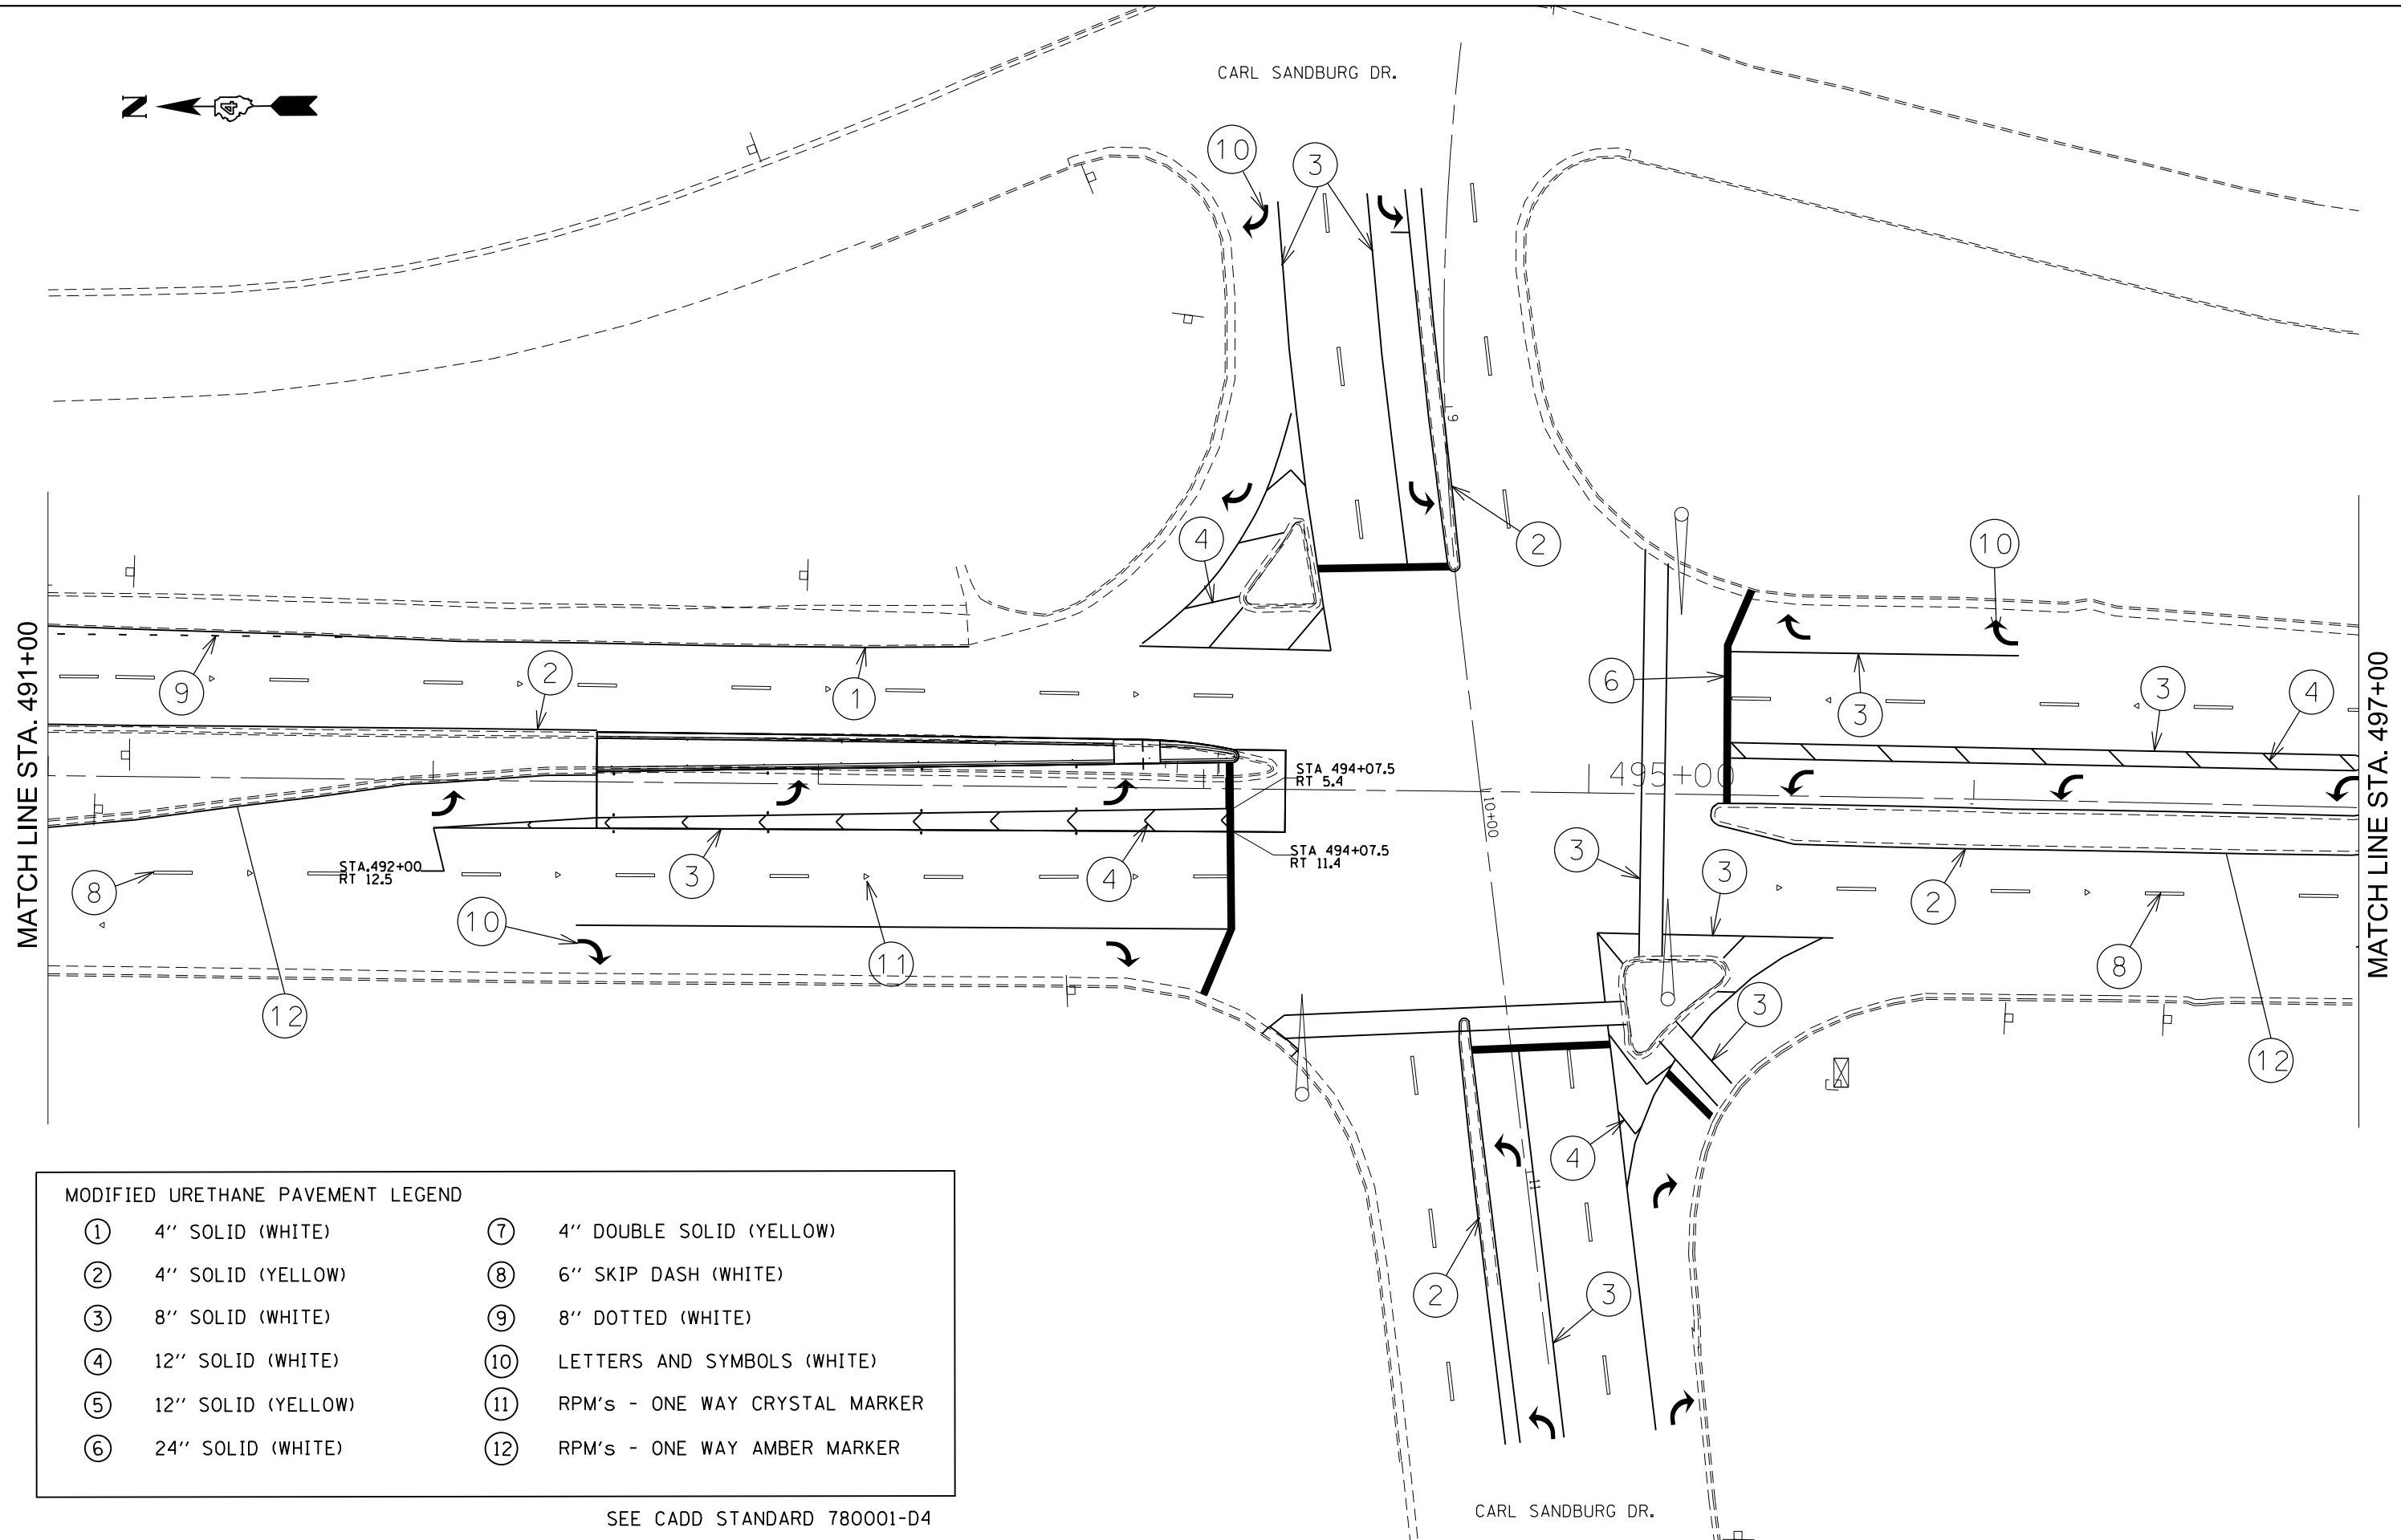

MODIFIED URETHANE PAVEMENT LEGEND

- | | |
|----------------------|----------------------------------|
| ① 4" SOLID (WHITE) | ⑦ 4" DOUBLE SOLID (YELLOW) |
| ② 4" SOLID (YELLOW) | ⑧ 6" SKIP DASH (WHITE) |
| ③ 8" SOLID (WHITE) | ⑨ 8" DOTTED (WHITE) |
| ④ 12" SOLID (WHITE) | ⑩ LETTERS AND SYMBOLS (WHITE) |
| ⑤ 12" SOLID (YELLOW) | ⑪ RPM's - ONE WAY CRYSTAL MARKER |
| ⑥ 24" SOLID (WHITE) | ⑫ RPM's - ONE WAY AMBER MARKER |

SEE CADD STANDARD 780001-D4

FILE NAME = D468B65-sh1-plan.dgn	USER NAME = aubreys	DESIGNED -	REVISED -
Default	PLOT SCALE = 40.0000' / in.	DRAWN -	REVISED -
	PLOT DATE = 3/20/2014	CHECKED -	REVISED -
		DATE -	REVISED -

**STATE OF ILLINOIS
DEPARTMENT OF TRANSPORTATION**

**PROPOSED PAVEMENT MARKINGS
SHEET 14 OF 16**

SCALE: SHEET OF SHEETS STA. TO STA.

F.A.U. RTE. 6791	SECTION 126RS-4	COUNTY KNOX	TOTAL SHEETS 76	SHEET NO. 50
CONTRACT NO. 68B65				
ILLINOIS FED. AID PROJECT				