


EXISTING TYPICAL #1

TYPICAL #	LOCATION	A	B	C	D	E	F	G
		EXISTING OVERLAY THICKNESS	LANE WIDTH	BI-DIRECTIONAL TURN LANE WIDTH	CONCRETE MEDIAN WIDTH	RT. SHOULDER WIDTH	LT. SHOULDER WIDTH	SHOULDER THICKNESS
		INCH	FEET	FEET	FEET	FEET	FEET	INCH
1	FISCHER RD. TO POPLAR ST.	7.5	12	11.8	N/A	N/A	N/A	N/A
2	RUSCHE ST. TO TAZEWELL FESTIVAL CENTER	3	12 to 13	N/A	4 to 10	5 to 8	4 to 8	10
1	TAZEWELL FESTIVAL CENTER TO PEKIN AVE.	3	11 to 12	12	N/A	curb and gutter section		
1	PEKIN AVE. TO CAMP ST.	3	12	12	N/A	N/A	N/A	9 to 12

* ALL LOCATIONS AND DIMENSIONS ARE APPROXIAMENT

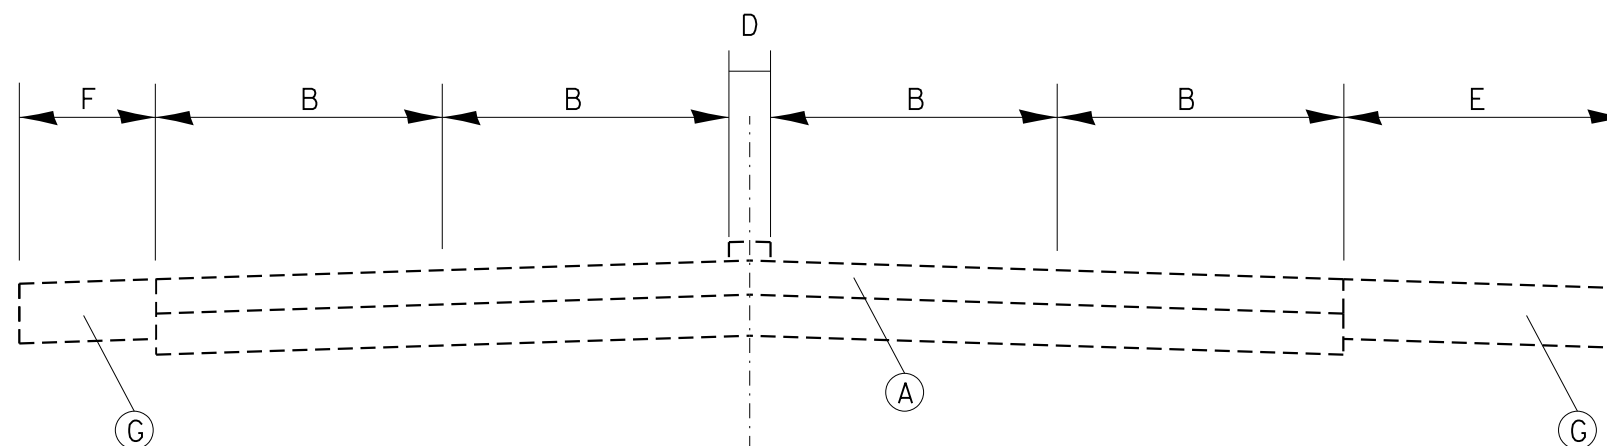

EXISTING TYPICAL #2

FILE NAME = D468B79-sh1-plan.dgn	USER NAME = keithbr	DESIGNED -	REVISED -
Default	PLOT SCALE = 100.0000' / 1".	DRAWN -	REVISED -
	PLOT DATE = 4/10/2014	CHECKED -	REVISED -
		DATE -	REVISED -

STATE OF ILLINOIS
DEPARTMENT OF TRANSPORTATION

IL 29 TYPICALS

SCALE: SHEET OF SHEETS STA. TO STA.

F.A.P. RTE.	SECTION	COUNTY	TOTAL SHEETS	SHEET NO.
.	**	TAZEWELL	15	6
CONTRACT NO. 68B79				
ILLINOIS FED. AID PROJECT				

*673 & 339
•• (104X)1-1;(101)1-3;12-1;11-1-6;36-1-3