




CREVE COEUR / EAST PEORIA CITY LIMIT

IMPROVEMENT ENDS WEST END
OF STRUCTURE OVER COAL CREEK

IMPROVEMENT BEGINS AT
FISCHER ROAD IN CREVE COEUR

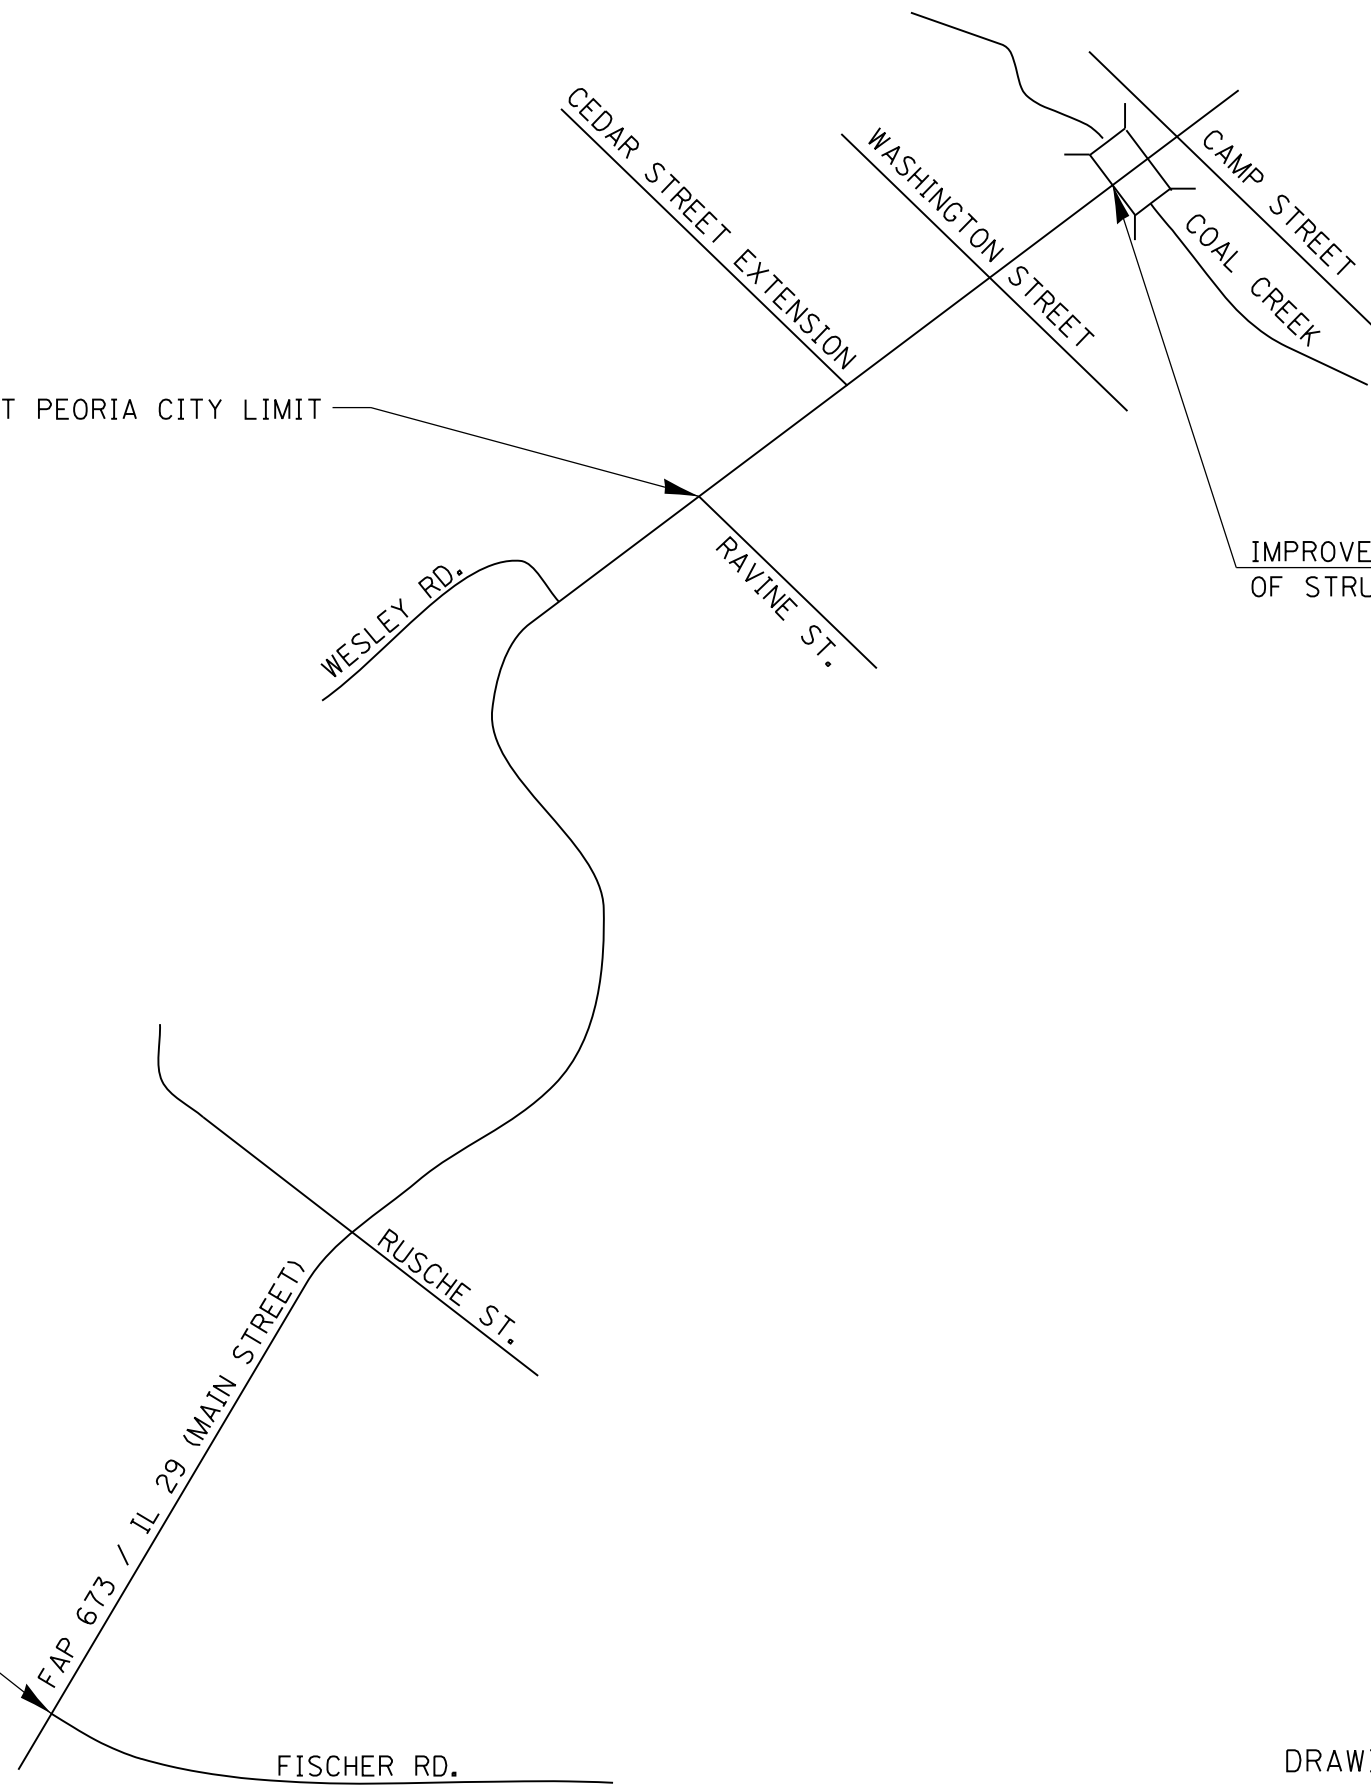

DRAWING NOT TO SCALE

FILE NAME = D468B79-sht-plan.dgn	USER NAME = keithbr	DESIGNED -	REVISED -
Default	PLOT SCALE = 100.0000' / in.	DRAWN -	REVISED -
	PLOT DATE = 4/10/2014	CHECKED -	REVISED -
		DATE -	REVISED -

**STATE OF ILLINOIS
DEPARTMENT OF TRANSPORTATION**

IL 29 LINE DIAGRAM			
SCALE:	SHEET	OF SHEETS	STA. TO STA.

F.A.P. RTE.	SECTION	COUNTY	TOTAL SHEETS	SHEET NO.
.	..	TAZEWELL	15	10
CONTRACT NO. 68B79				
ILLINOIS FED. AID PROJECT				

•673 & 339
•• (104X)1-1;(101)1-3;12-1;11-1-6;36-1-3