


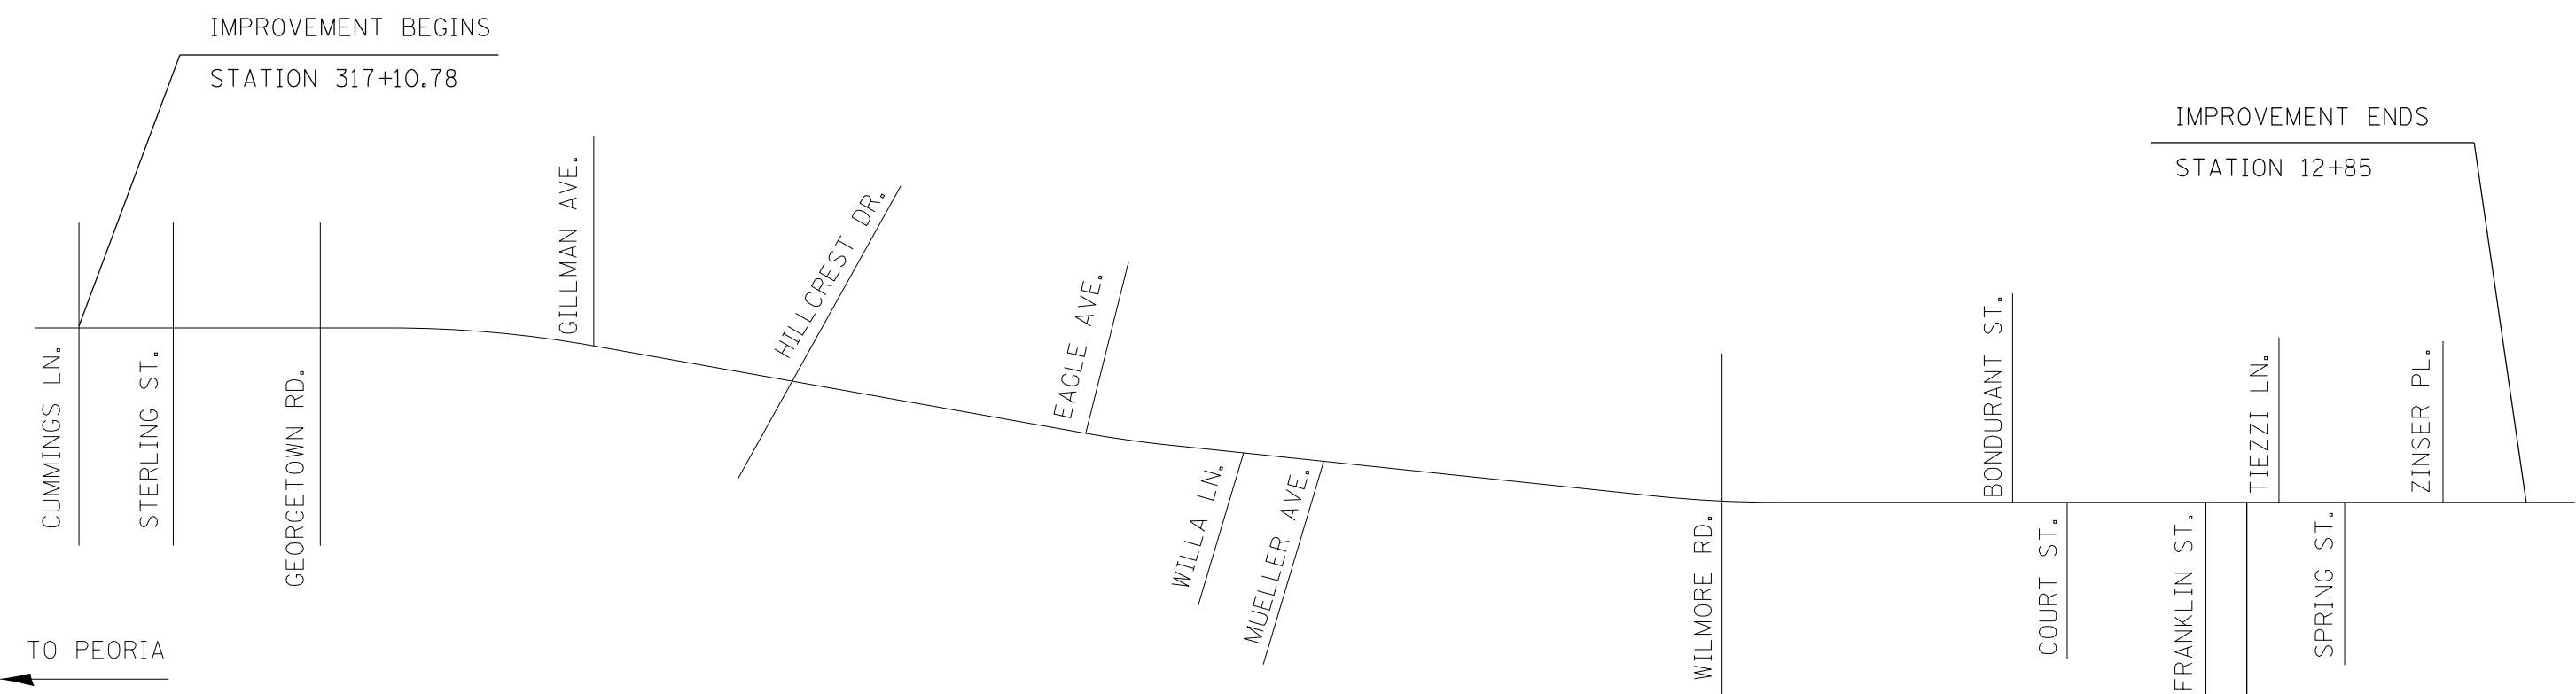

IMPROVEMENT BEGINS
STATION 317+10.78

IMPROVEMENT ENDS
STATION 12+85



TO PEORIA
←

TO EUREKA
→

| INTERSECTION | STATION |
|----------------|-----------|
| STERLING ST. | 322+62.88 |
| GEORGETOWN RD. | 331+19.97 |
| GILLMAN AVE. | 345+35.35 |
| HILLCREST DR. | 353+92.95 |
| EAGLE AVE. | 366+22.31 |
| WILLA LN. | 372+58.29 |
| MEULLER AVE. | 374+84.99 |
| N. WILMORE RD. | 384+56.96 |
| S. WILMORE RD. | 384+60.61 |
| BONDERANT ST. | 390+24.64 |
| COURT DR. | 392+33.95 |
| FRANKLIN ST. | NA |
| TIEZZI LN. | NA |
| SPRING ST. | NA |
| ZINSER PL. | NA |

STA. EQUATION
STATION 397+76.70 BK =
STATION 0+00 AHEAD

FILE NAME =
D468B79-sht-plan.dgn

USER NAME = keathbr
PLOT SCALE = 100.0000' / in.
PLOT DATE = 4/10/2014

DESIGNED -
DRAWN -
CHECKED -
DATE -

REVISED -
REVISED -
REVISED -
REVISED -

**STATE OF ILLINOIS
DEPARTMENT OF TRANSPORTATION**

**BUSINESS US 24
LINE DIAGRAM**

SCALE: SHEET OF SHEETS STA. TO STA.

| | | | | |
|---------------------------|---------|----------|--------------|-----------|
| F.A.P. RTE. | SECTION | COUNTY | TOTAL SHEETS | SHEET NO. |
| . | .. | TAZEWELL | 15 | 11 |
| CONTRACT NO. 68B79 | | | | |
| ILLINOIS FED. AID PROJECT | | | | |

•673 &339
•• (104X)1-1;1011-3;12-1;11-1-6;36-1-3