




STATION EQUATION
 P.O.T. STA. 1201+06.51 BK =
 P.O.T. STA. 24+26.49 AH

IMPROVEMENT BEGINS
 STA. 7+11.3

STATIONING DECREASES
 GOING WEST STATIONING DECREASES
 GOING EAST

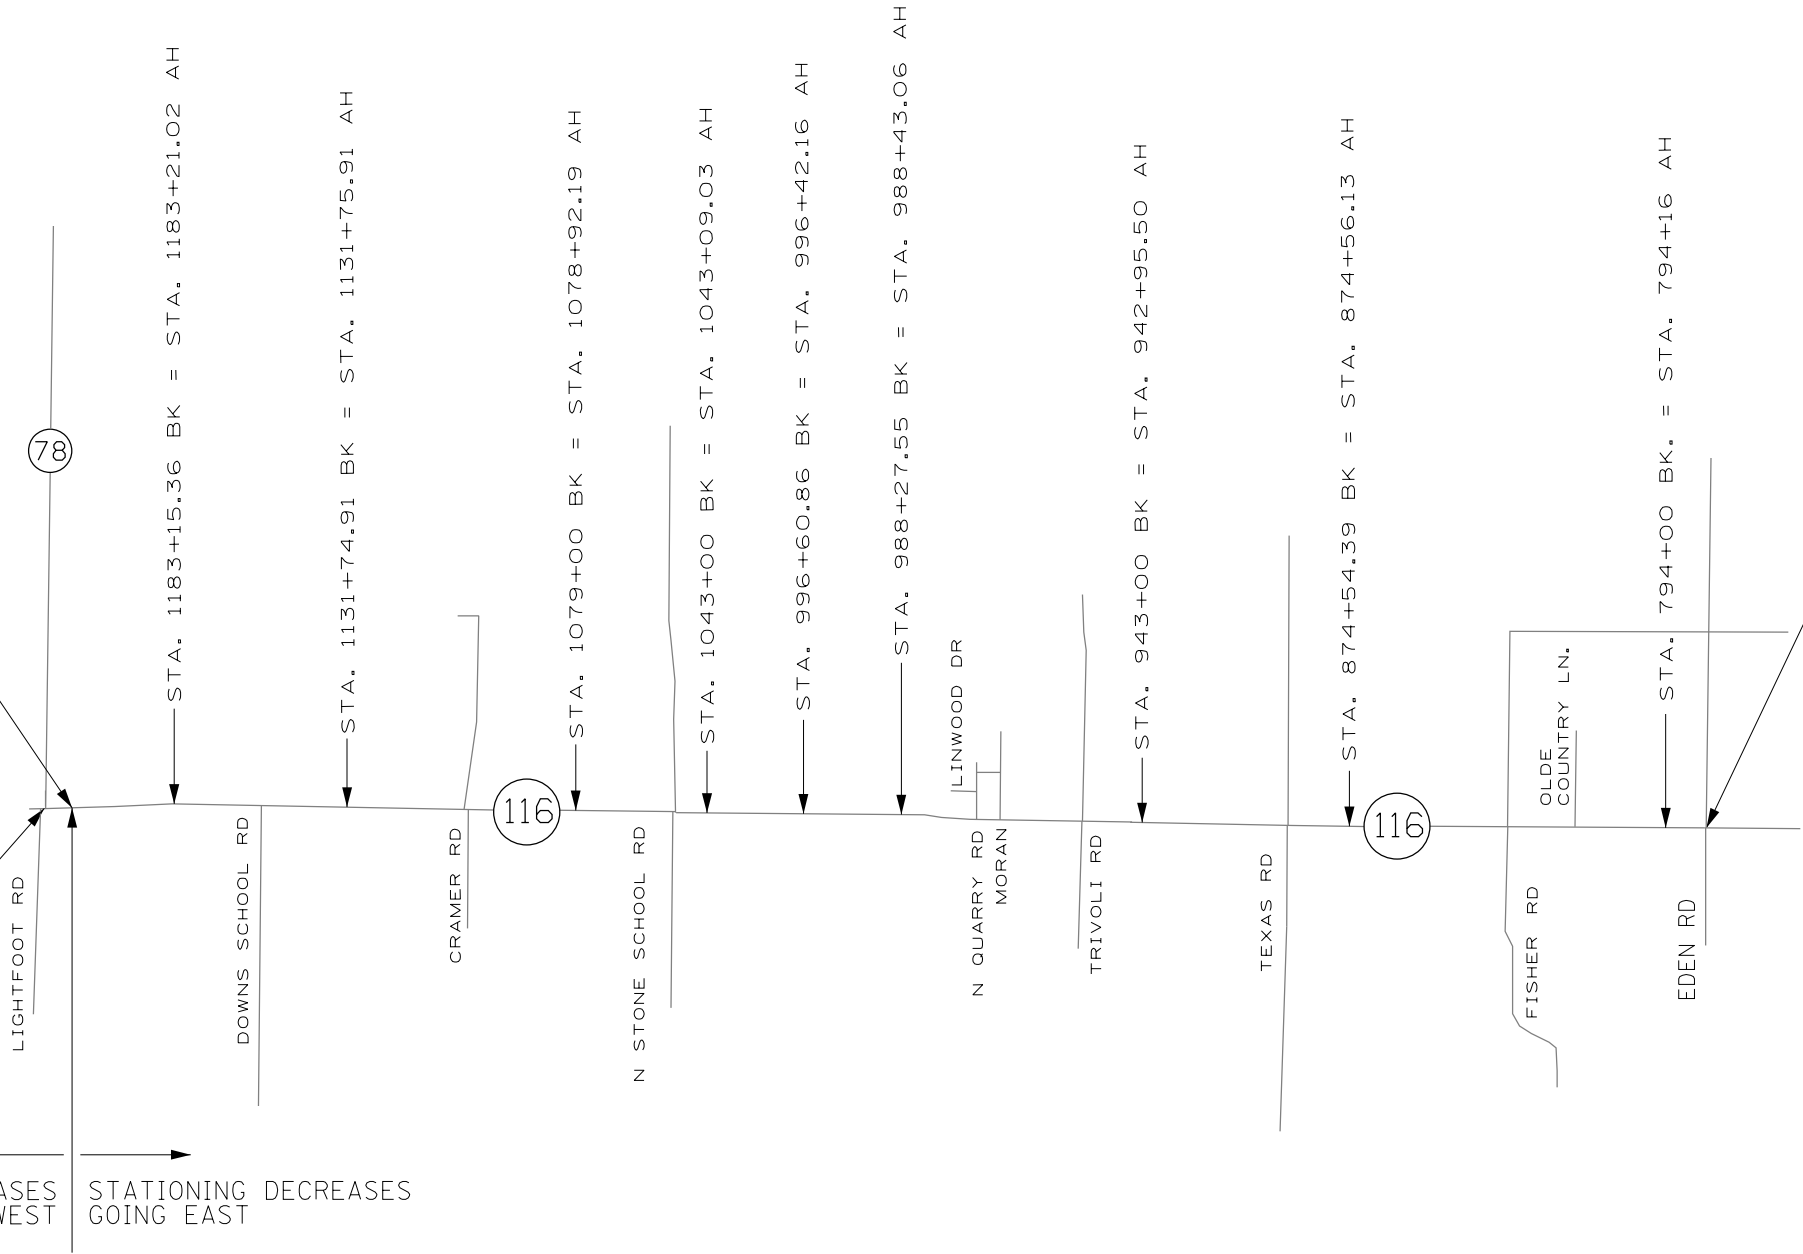

IMPROVEMENT ENDS
 STA. 781+32.50 (C.H. 22)

FILE NAME =
 IL 116 Spring Road Repair 2014.dgn
 Default

USER NAME = aubreygs
 PLOT SCALE = 100.0000' / in.
 PLOT DATE = 4/9/2014

DESIGNED -	REVISED -
DRAWN -	REVISED -
CHECKED -	REVISED -
DATE -	REVISED -

**STATE OF ILLINOIS
 DEPARTMENT OF TRANSPORTATION**

LINE DIAGRAM

SCALE: SHEET OF SHEETS STA. TO STA.

F.A.P. RTE.	SECTION	COUNTY	TOTAL SHEETS	SHEET NO.
669	171-1; 161-3; 15-1	PEORIA	10	10
CONTRACT NO. 68B83				
ILLINOIS FED. AID PROJECT				