



EXISTING TYPICAL CROSS SECTION  
STATION 1062+35.76 TO STATION 1062+13.09

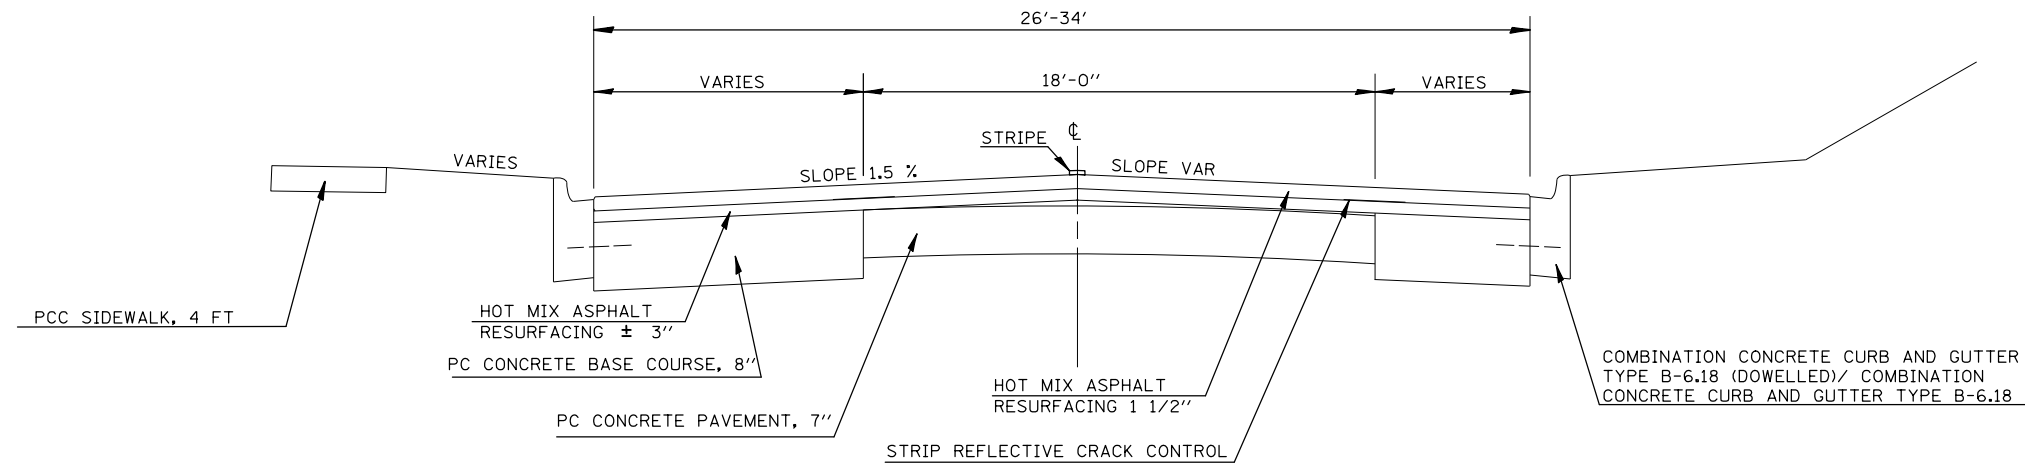

EXISTING TYPICAL CROSS SECTION  
STATION 1062+13.09 TO STATION 1047+38.09  
STATION 1040+63.09 TO STATION 1038+20.05

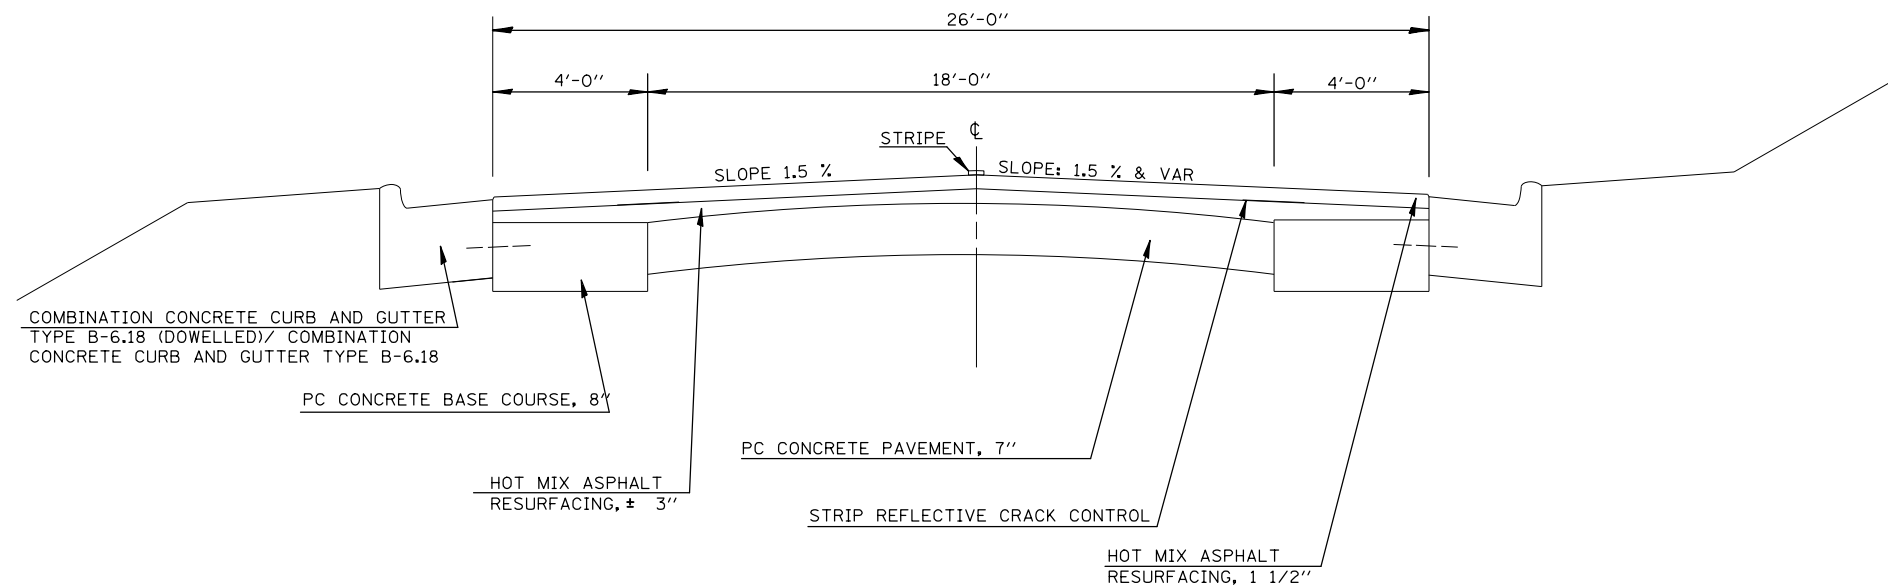

FILE NAME =	USER NAME = ceerlockjd	DESIGNED -	REVISED -
ct:\pwork\pwork\ceerlockjd\0388189\03	70843-sht-typicals.dgn	DRAWN -	REVISED -
	PLOT SCALE = 40.0000' / in.	CHECKED -	REVISED -
	PLOT DATE = 4/10/2014	DATE -	REVISED -

STATE OF ILLINOIS  
DEPARTMENT OF TRANSPORTATION

EXISTING TYPICALS

SCALE: SHEET 4 OF 11 SHEETS STA. TO STA.

F.A.P. RTE.	SECTION	COUNTY	TOTAL SHEETS	SHEET NO.
741	(7.Z)RS-3	PIATT	63	12
CONTRACT NO. 70843				
ILLINOIS FED. AID PROJECT				