


EXISTING TYPICAL CROSS SECTION
STATION 1047+38.09 TO STATION 1040+63.09

SUPERELEVATION TRANSITIONS


BEGIN TRANS.	END TRANS.
1047+02.62	1045+77.62
1042+15.00	1040+90.75

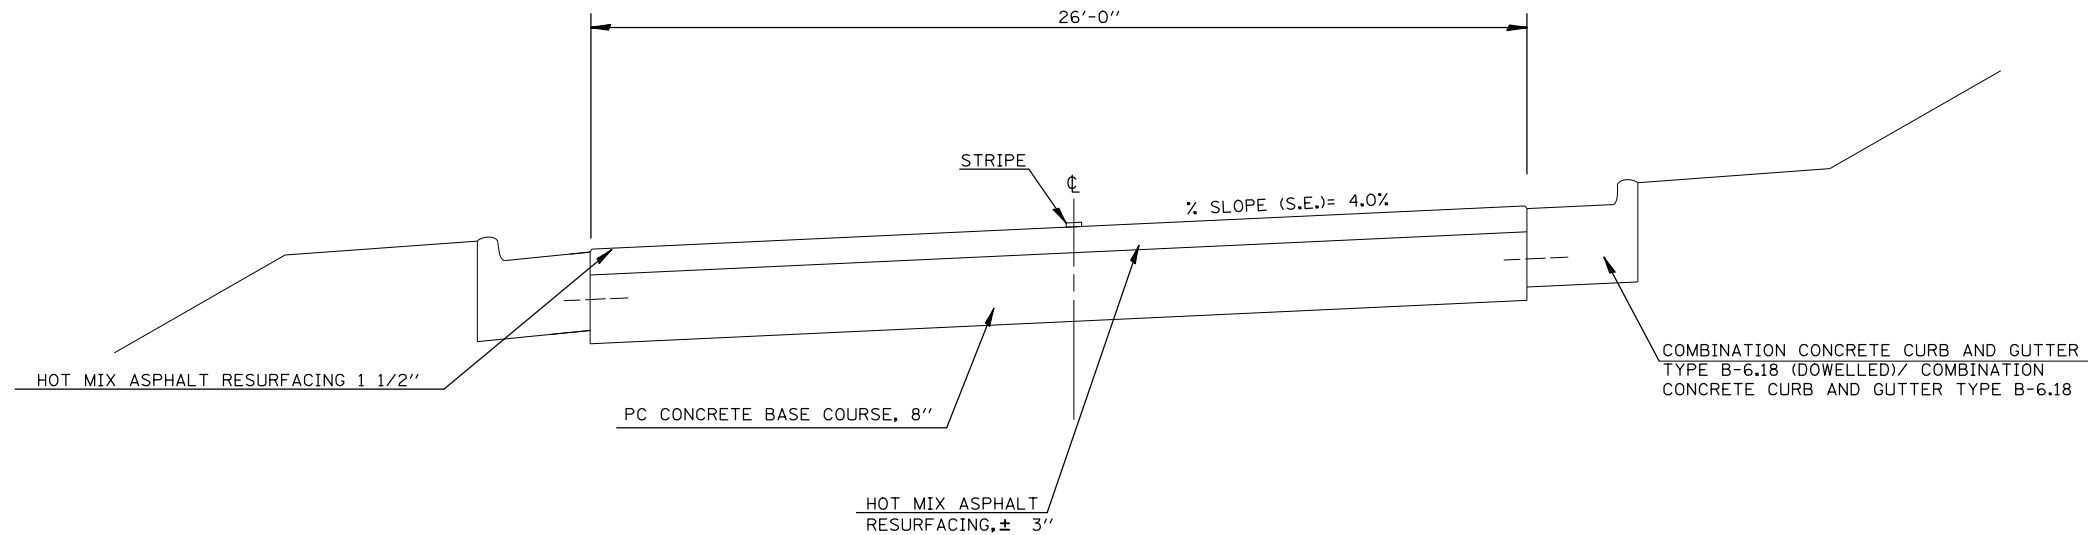

EXISTING TYPICAL CROSS SECTION
STATION 1038+20.05 TO STATION 1032+39.49

SUPERELEVATION TRANSITIONS

BEGIN TRANS.	END TRANS.
1038+20.05	1036+95.05
1033+44.49	1032+19.49

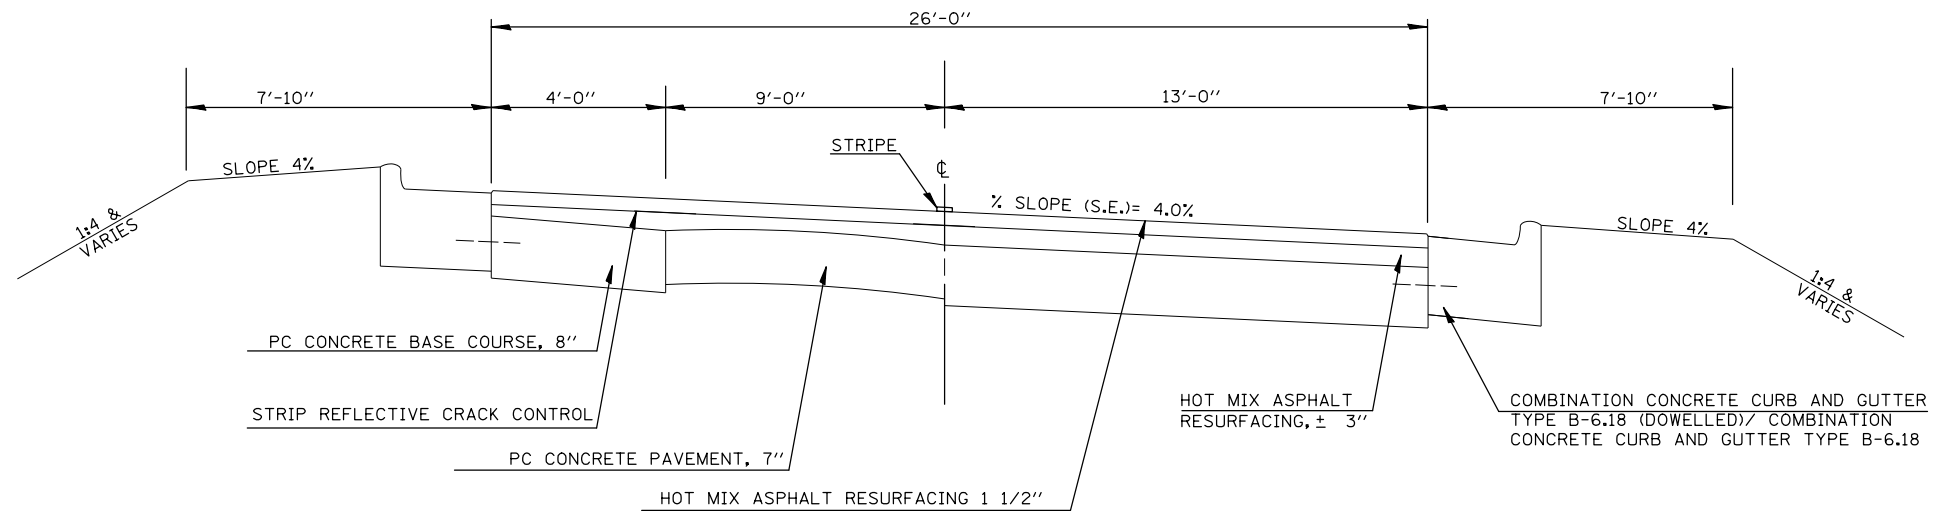

FILE NAME =	USER NAME = ceerlockjd	DESIGNED -	REVISED -
ce:\pwork\pwork\ceerlockjd\0388189\03	70843-shr-typical.dgn	DRAWN -	REVISED -
	PLOT SCALE = 40.0000' / in.	CHECKED -	REVISED -
	PLOT DATE = 4/10/2014	DATE -	REVISED -

STATE OF ILLINOIS
DEPARTMENT OF TRANSPORTATION

EXISTING TYPICALS

SCALE: _____ SHEET 5 OF 11 SHEETS STA. _____ TO STA. _____

F.A.P. RTE.	SECTION	COUNTY	TOTAL SHEETS	SHEET NO.
741	(7.Z)RS-3	PIATT	63	13
CONTRACT NO. 70843				
ILLINOIS FED. AID PROJECT				