



EXISTING TYPICAL CROSS SECTION
STATION 1032+39.49 TO STATION 1029+64.91

ACTUAL LOCATION EXISTING MEDIAN
STA. 1032+15 TO STA. 1029+60

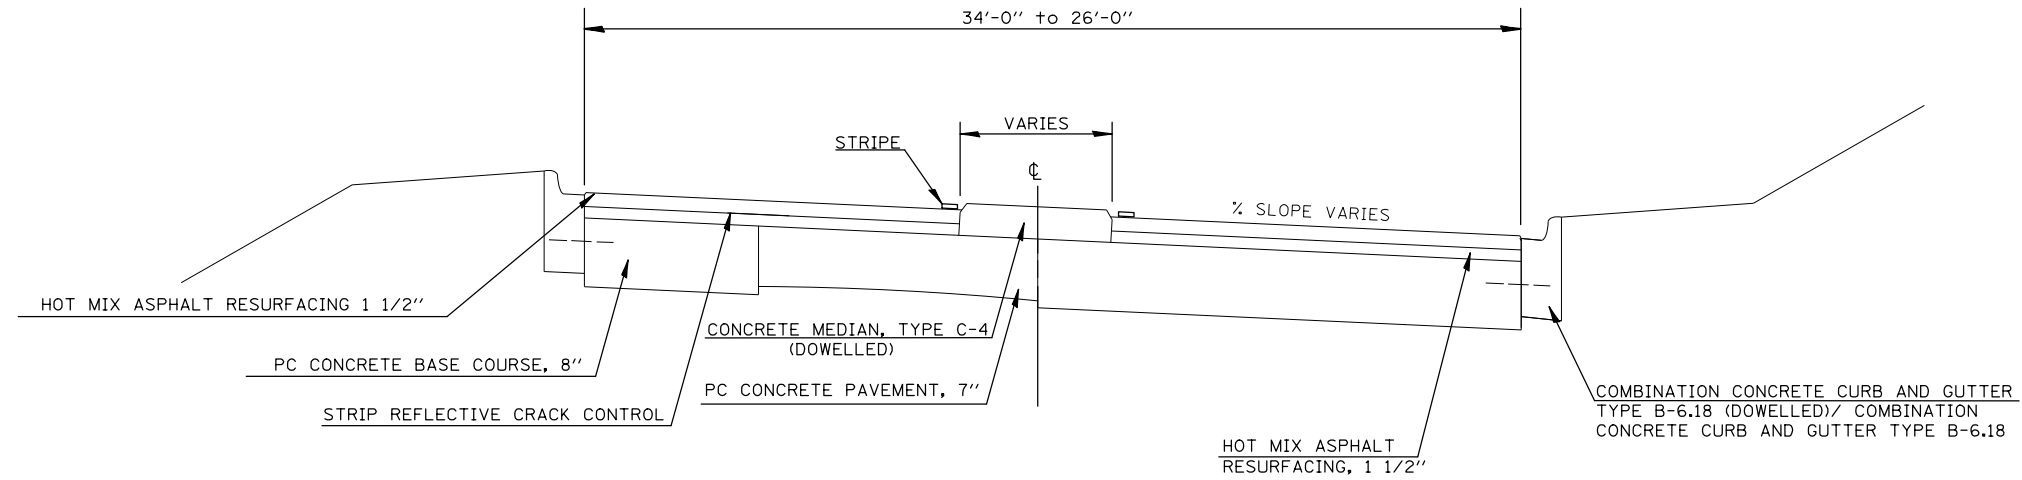

EXISTING TYPICAL CROSS SECTION
STATION 1029+64.19 TO STATION 1023+75.64
STATION 1021+93.56 TO STATION 1010+57.41

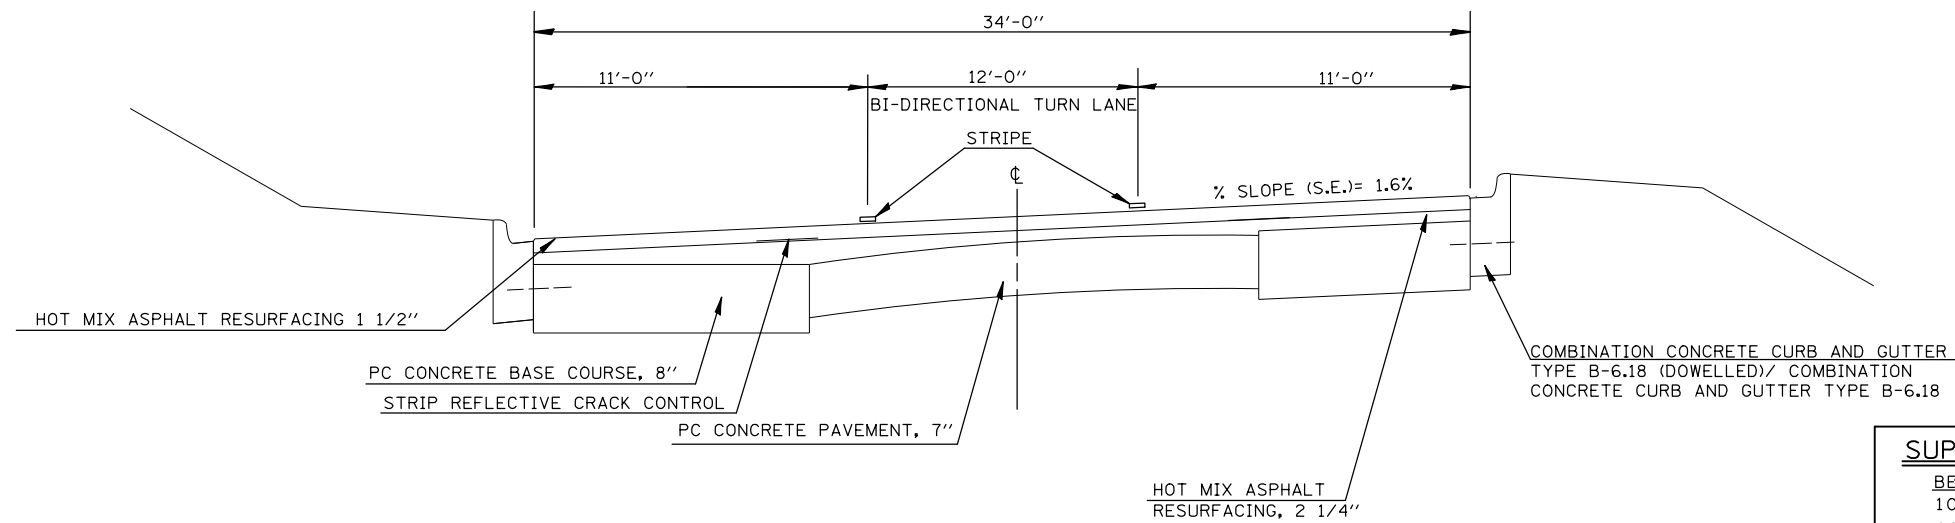

NOTE: FROM STA. 1029+77.55 TO 1023+75.64
THE ORIENTATION OF THE SUPER
ELEVATION WILL BE IN THE
OPPOSITE DIRECTION FROM
THIS TYPICAL ILLUSTRATION
% SLOPE (S.E.) = 1.8%

SUPERELEVATION TRANSITIONS	
BEGIN TRANS.	END TRANS.
1025+00.65	1023+75.64
1021+93.56	1020+68.56
1011+82.41	1010+57.41