



EXISTING TYPICAL CROSS SECTION
STATION 28+62 TO STATION 33+98

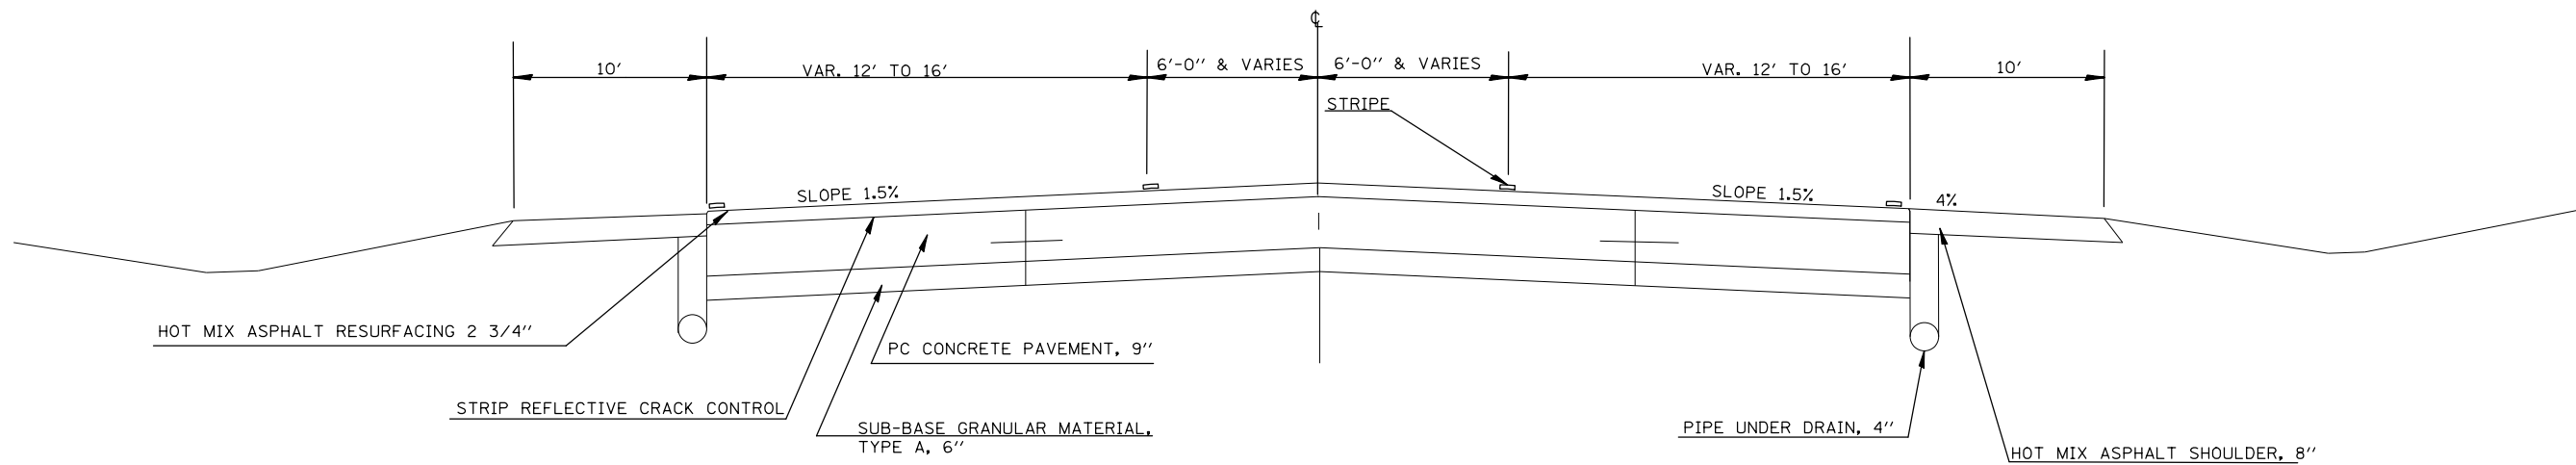

EXISTING TYPICAL CROSS SECTION
STATION 33+98 TO STATION 42+27.82

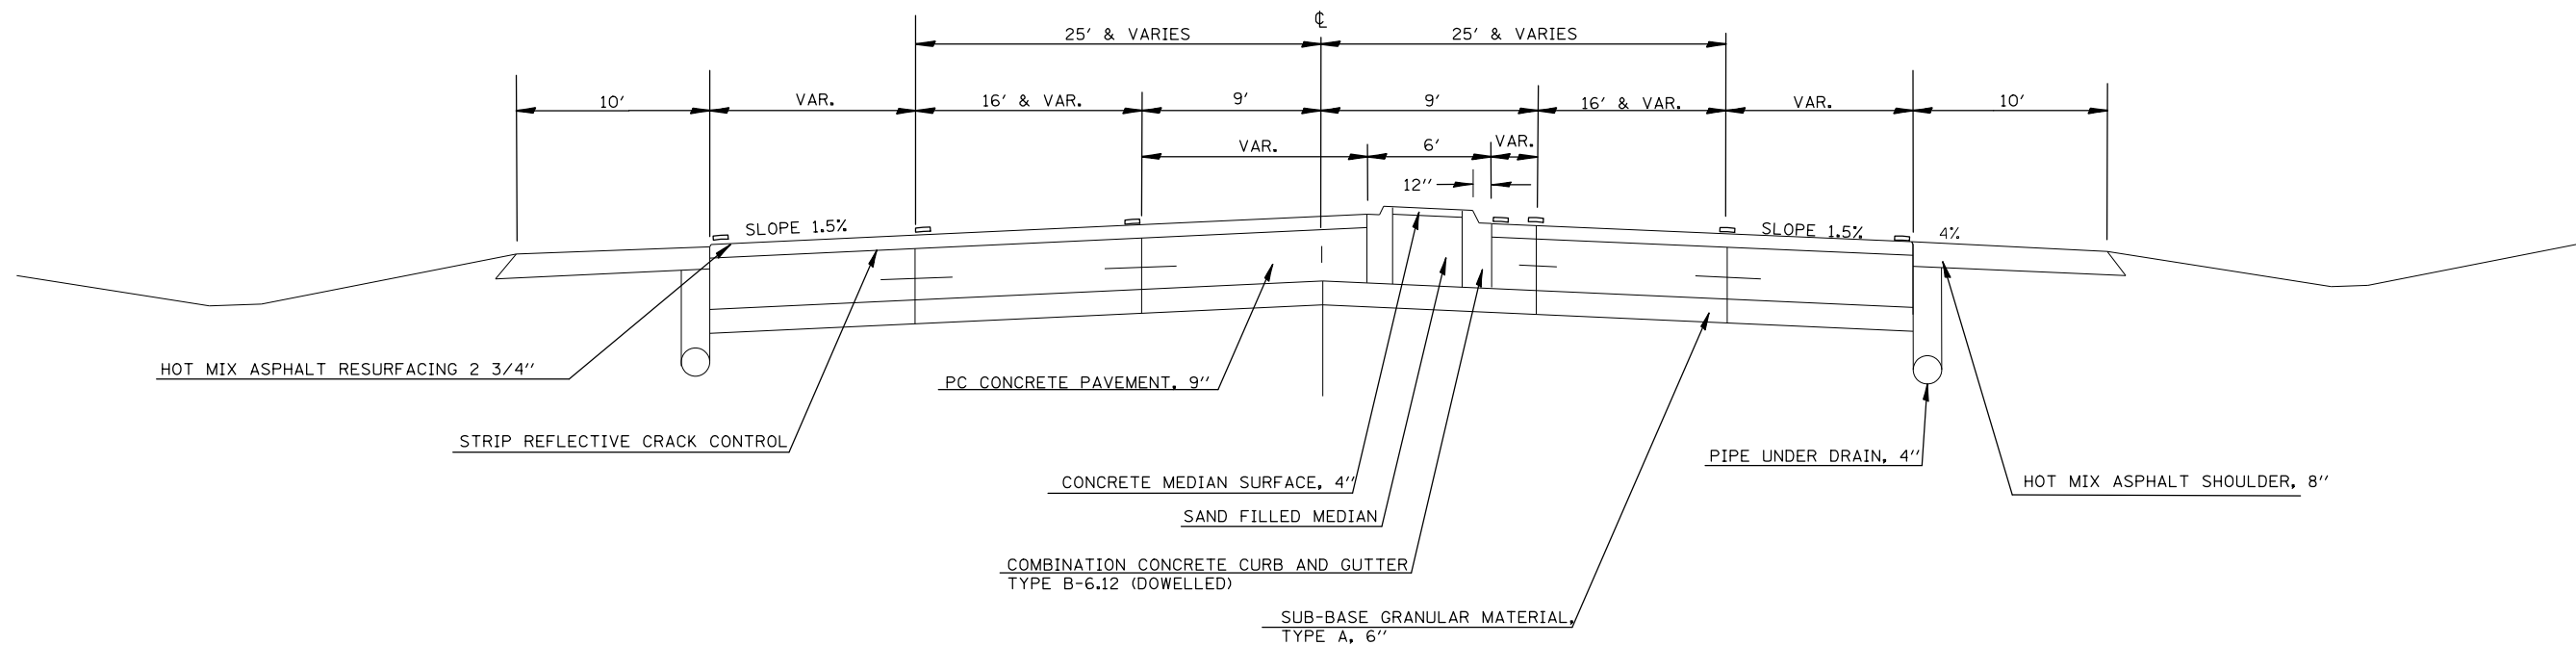

FILE NAME =	USER NAME = ceerlockjd	DESIGNED -	REVISED -
ce:\pwork\pwork\ceerlockjd\0388189\03	70843-sht-typicals.dgn	DRAWN -	REVISED -
	PLOT SCALE = 40.0000' / in.	CHECKED -	REVISED -
	PLOT DATE = 4/10/2014	DATE -	REVISED -

STATE OF ILLINOIS
DEPARTMENT OF TRANSPORTATION

EXISTING TYPICALS

SCALE: _____ SHEET 10 OF 11 SHEETS STA. _____ TO STA. _____

F.A.P. RTE.	SECTION	COUNTY	TOTAL SHEETS	SHEET NO.
741	(7,ZRS-3	PIATT	63	18
CONTRACT NO. 70843				
ILLINOIS FED. AID PROJECT				