



EXISTING TYPICAL CROSS SECTION
STATION 42+27.82 TO STATION 69+95

* S.N. 074-0071 OMISSION:
STATION 48+77.95 TO
STATION 51+30.98

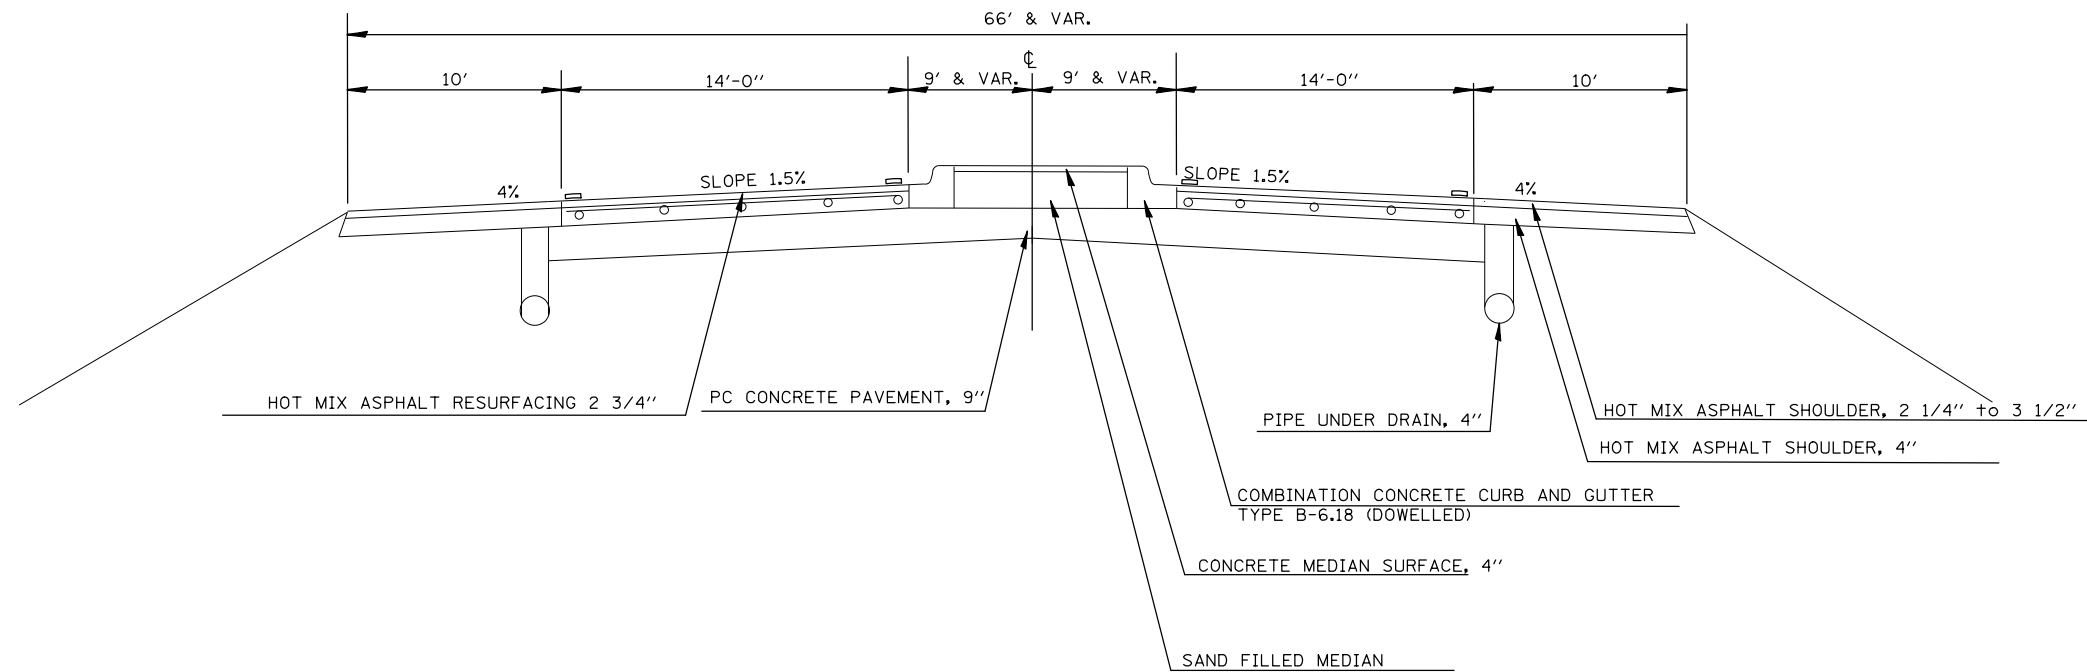

EXISTING TYPICAL CROSS SECTION
STATION 69+95 TO STATION 74+00

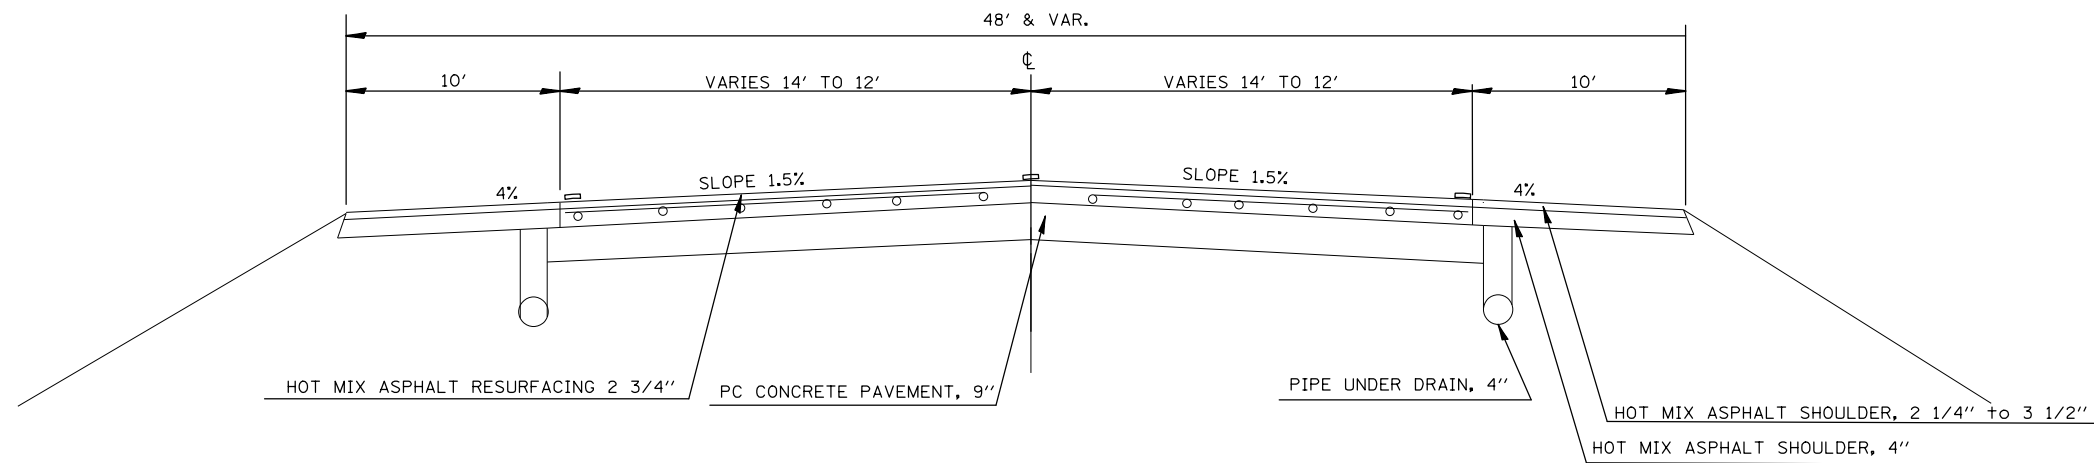

FILE NAME = c:\pwwork\pwwork\cearlockjd\0388189\03	USER NAME = cearlockjd	DESIGNED -	REVISED -	STATE OF ILLINOIS DEPARTMENT OF TRANSPORTATION	EXISTING TYPICALS			F.A.P. RTE.	SECTION	COUNTY	TOTAL SHEETS	SHEET NO.
	70843-sht-typicals.dgn	DRAWN -	REVISED -					741	(7,ZRS-3)	PIATT	63	19
PLOT SCALE = 40.0000' / in.	CHECKED -	REVISED -	SCALE: _____		SHEET 11	OF 11	SHEETS	STA. _____	TO STA. _____	CONTRACT NO. 70843		
PLOT DATE = 4/10/2014	DATE -	REVISED -	ILLINOIS FED. AID PROJECT									