



7 PROPOSED TYPICAL CROSS SECTION  
6 STATION 1062+35.76 TO STATION 1062+13.09 8

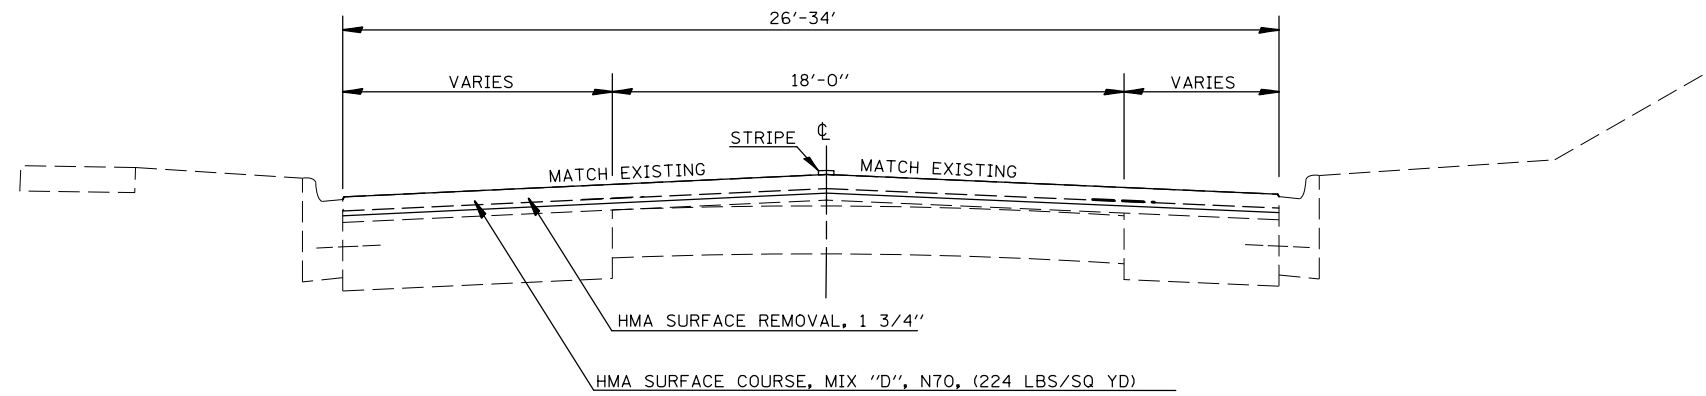

8 PROPOSED TYPICAL CROSS SECTION  
7 STATION 1062+13.09 TO STATION 1047+38.09 9  
9 STATION 1040+63.09 TO STATION 1038+20.05 10

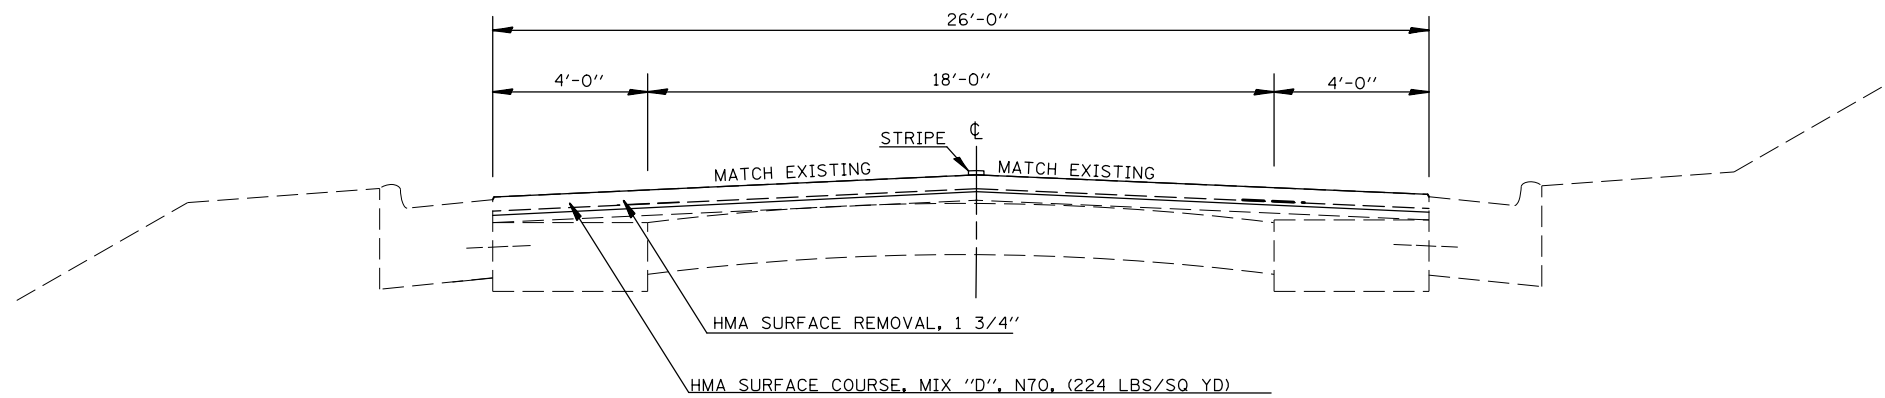

FILE NAME =	USER NAME = ceerlockjd	DESIGNED -	REVISED -	<b>STATE OF ILLINOIS</b> <b>DEPARTMENT OF TRANSPORTATION</b>	<b>PROPOSED TYPICALS</b>	F.A.P. RTE.	SECTION	COUNTY	TOTAL SHEETS	SHEET NO.	
		DRAWN -	REVISED -			741	(7.ZIRS-3)	PIATT	63	23	
		CHECKED -	REVISED -			CONTRACT NO. 70843					
		DATE -	REVISED -			ILLINOIS FED. AID PROJECT					
				SCALE: _____		SHEET 4 OF 11 SHEETS		STA. _____ TO STA. _____			