



17 PROPOSED TYPICAL CROSS SECTION
 16 STATION 990+59.75 TO STATION 987+79.68 18

* STATION EQUATION:
 STATION 987+79.68 BK =
 STATION 18+15.09 AH
 (BEGIN STATIONS RUN SOUTH TO NORTH)

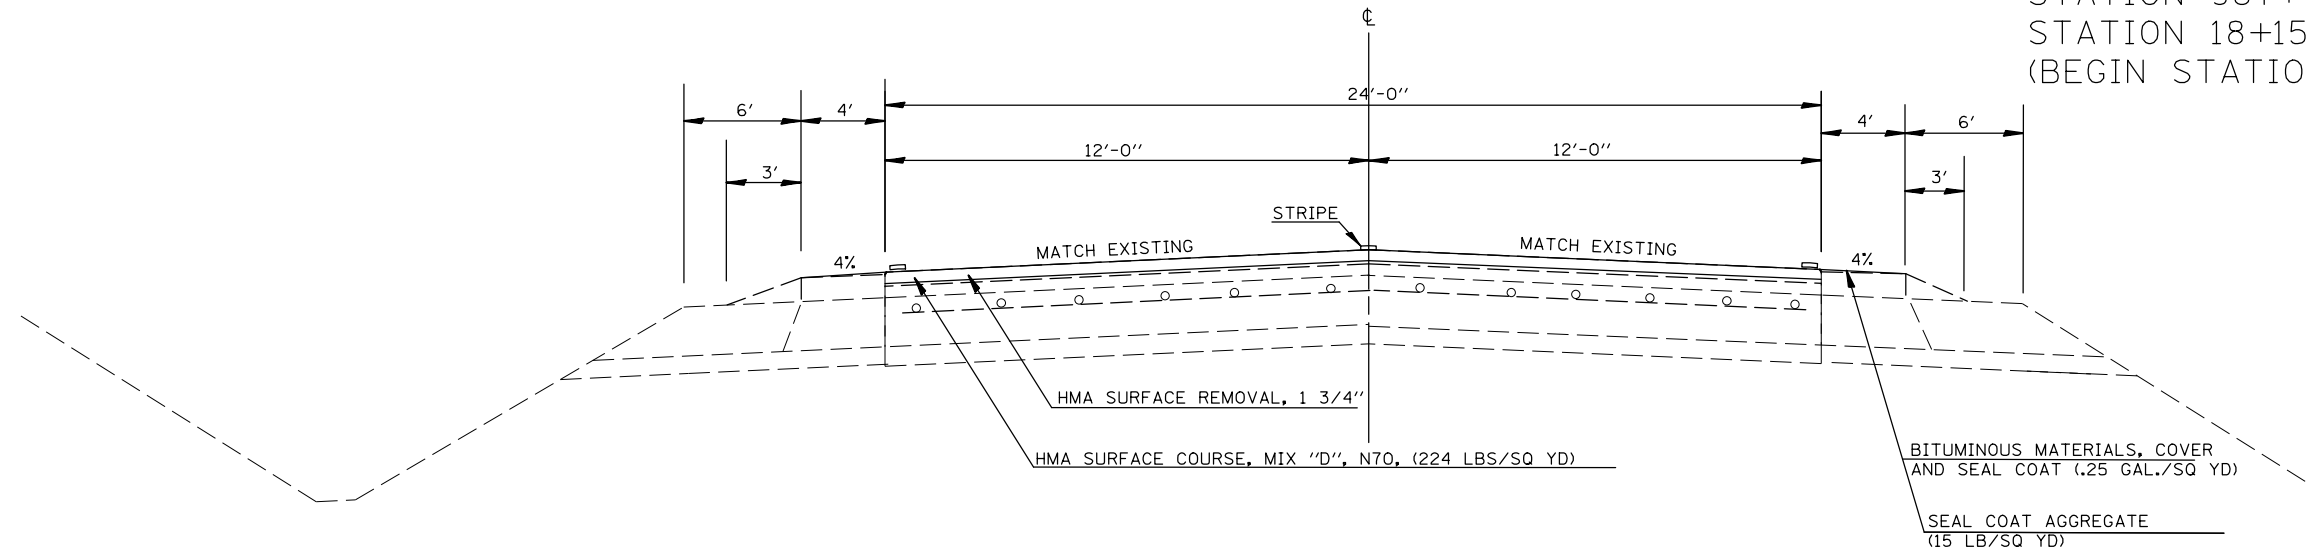

18 PROPOSED TYPICAL CROSS SECTION
 17 STATION 18+15.09 TO STATION 28+62 19

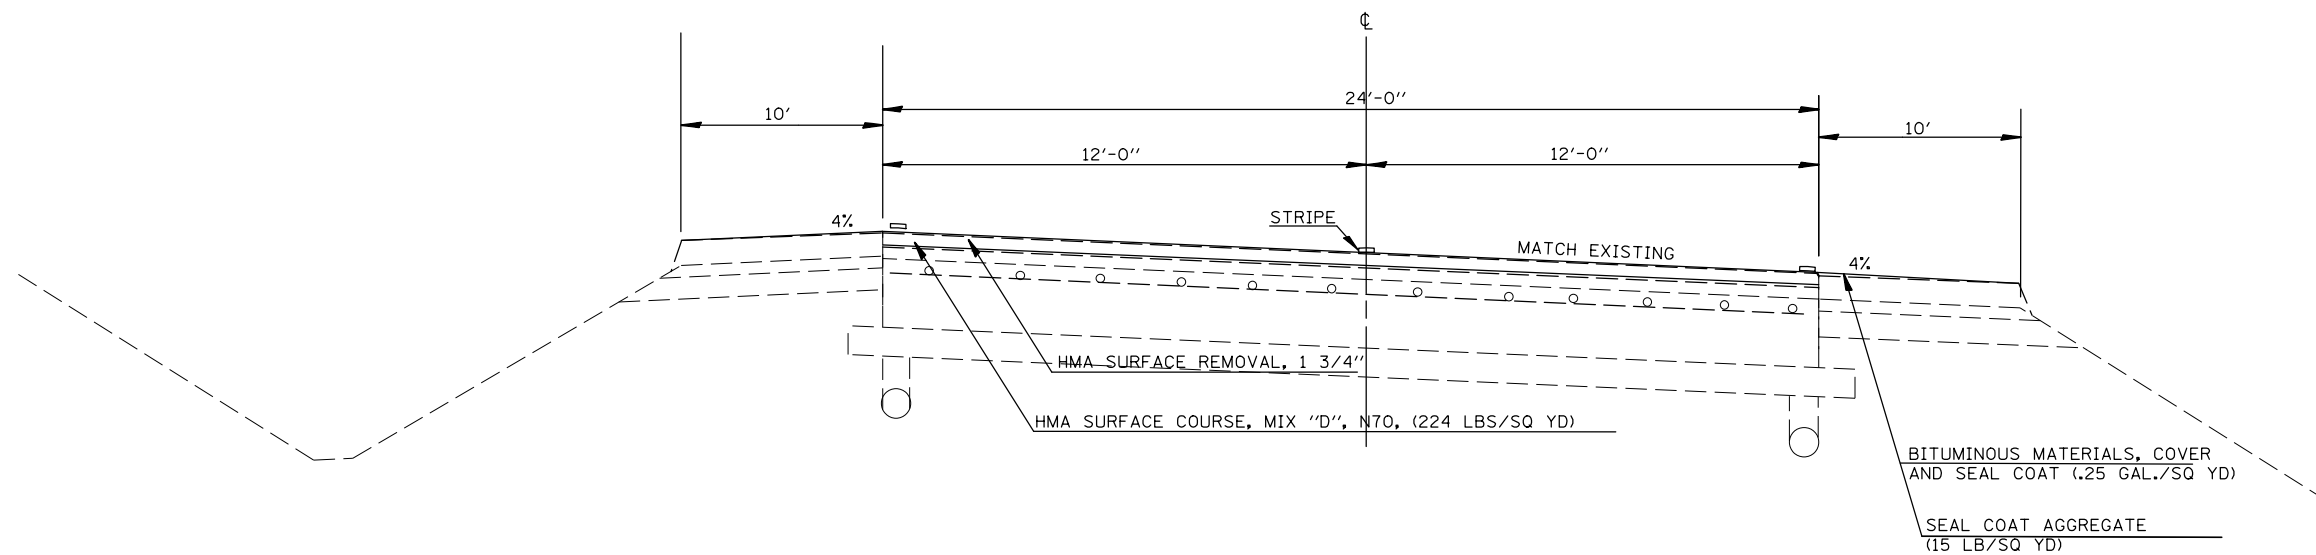

FILE NAME =	USER NAME = ceerlockjd	DESIGNED -	REVISED -	STATE OF ILLINOIS DEPARTMENT OF TRANSPORTATION	PROPOSED TYPICALS	F.A.P. RTE.	SECTION	COUNTY	TOTAL SHEETS	SHEET NO.
ce:\pwork\pwork\ceerlockjd\0388189\03	70843-shr-typicals.dgn	DRAWN -	REVISED -			741	(7,ZIRS-3)	PIATT	63	28
	PLOT SCALE = 40.0000' / in.	CHECKED -	REVISED -			CONTRACT NO. 70843				
	PLOT DATE = 4/10/2014	DATE -	REVISED -			ILLINOIS FED. AID PROJECT				