



21 PROPOSED TYPICAL CROSS SECTION
 20 STATION 42+27.82 TO STATION 69+95 22

* S.N. 074-0071 OMISSION:
 STATION 48+77.95 TO
 STATION 51+30.98

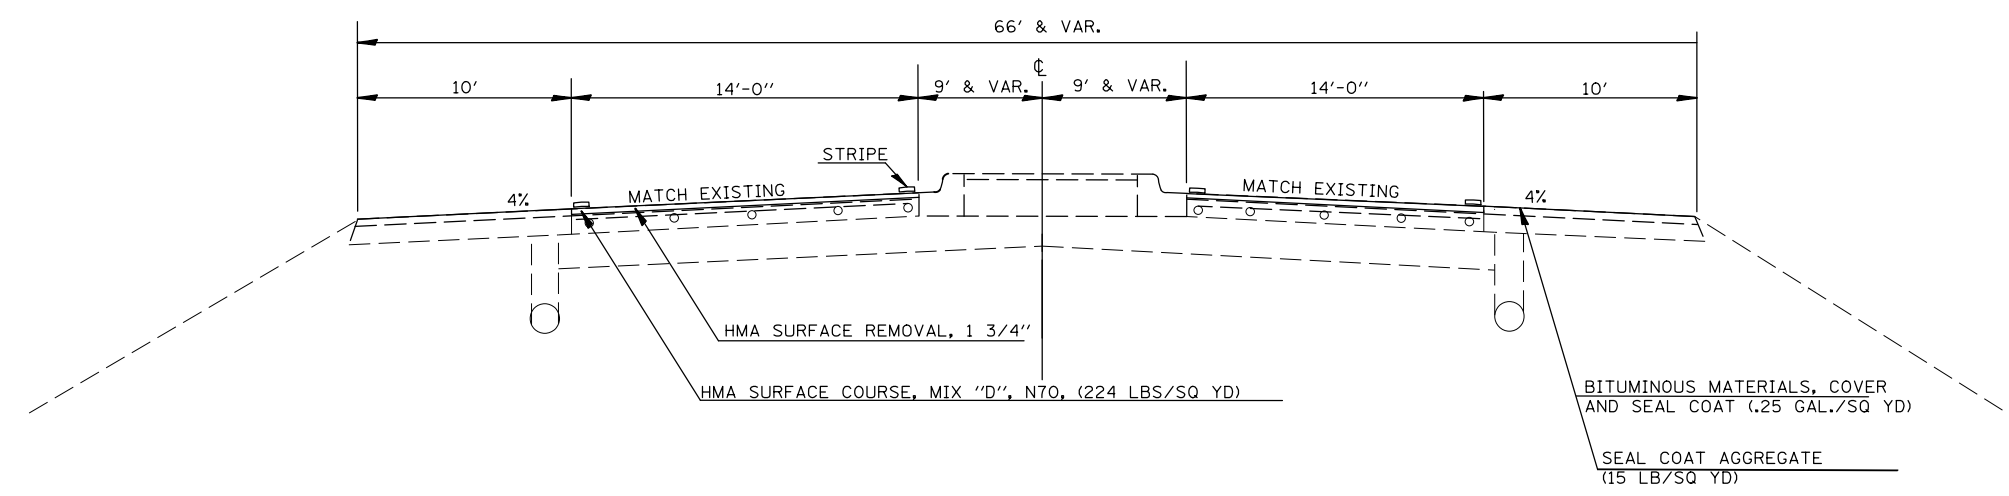

22 PROPOSED TYPICAL CROSS SECTION
 21 STATION 69+95 TO STATION 74+00

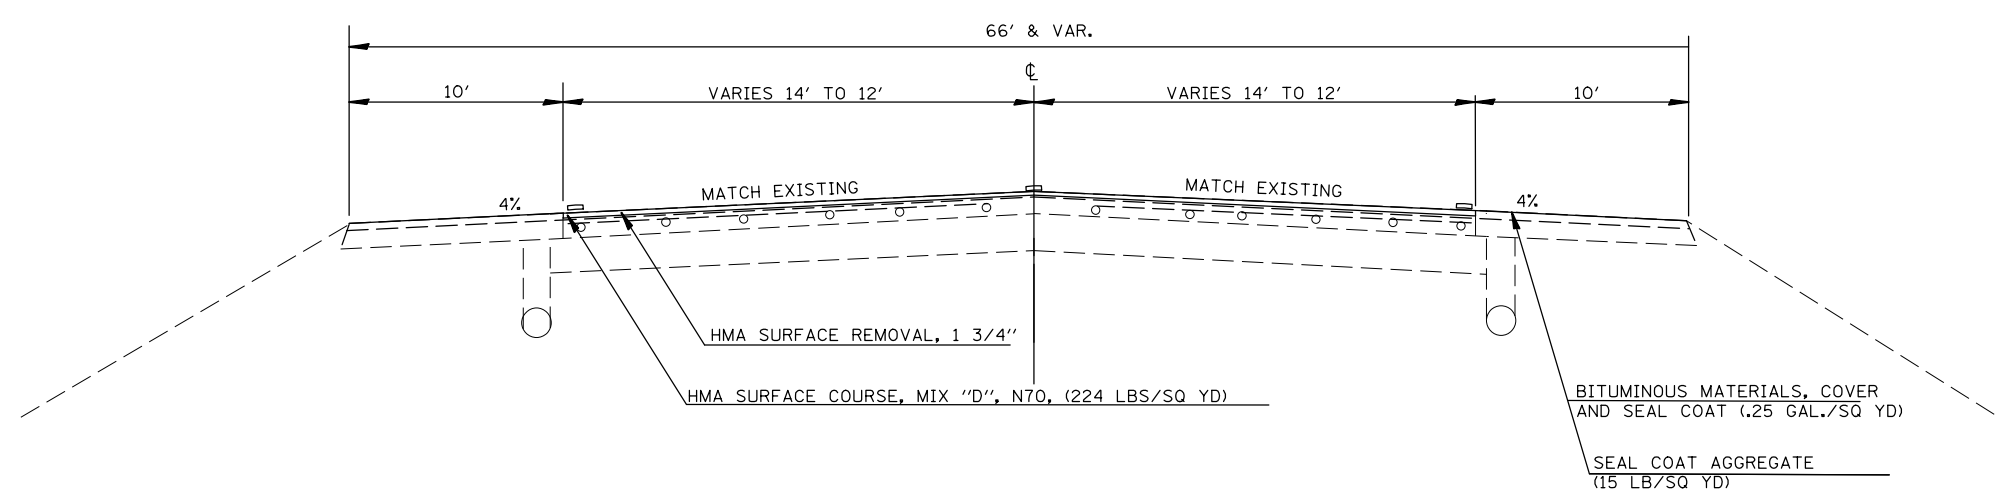

FILE NAME = c:\pwwork\pwwork\cearlockjd\0388189\0388189.dgn	USER NAME = cearlockjd	DESIGNED -	REVISED -	STATE OF ILLINOIS DEPARTMENT OF TRANSPORTATION	PROPOSED TYPICALS			F.A.P. RTE.	SECTION	COUNTY	TOTAL SHEETS	SHEET NO.
	70843-sht-typicals.dgn	DRAWN -	REVISED -					741	(7,ZRS-3)	PIATT	63	30
PLOT SCALE = 40.0000' / in.	CHECKED -	REVISED -	REVISED -	SCALE: _____ SHEET 11 OF 11 SHEETS STA. _____ TO STA. _____			CONTRACT NO. 70843 ILLINOIS FED. AID PROJECT					
PLOT DATE = 4/10/2014	DATE -	REVISED -	REVISED -									