



SEC. 7 - T18N - R6E - 3RD PM

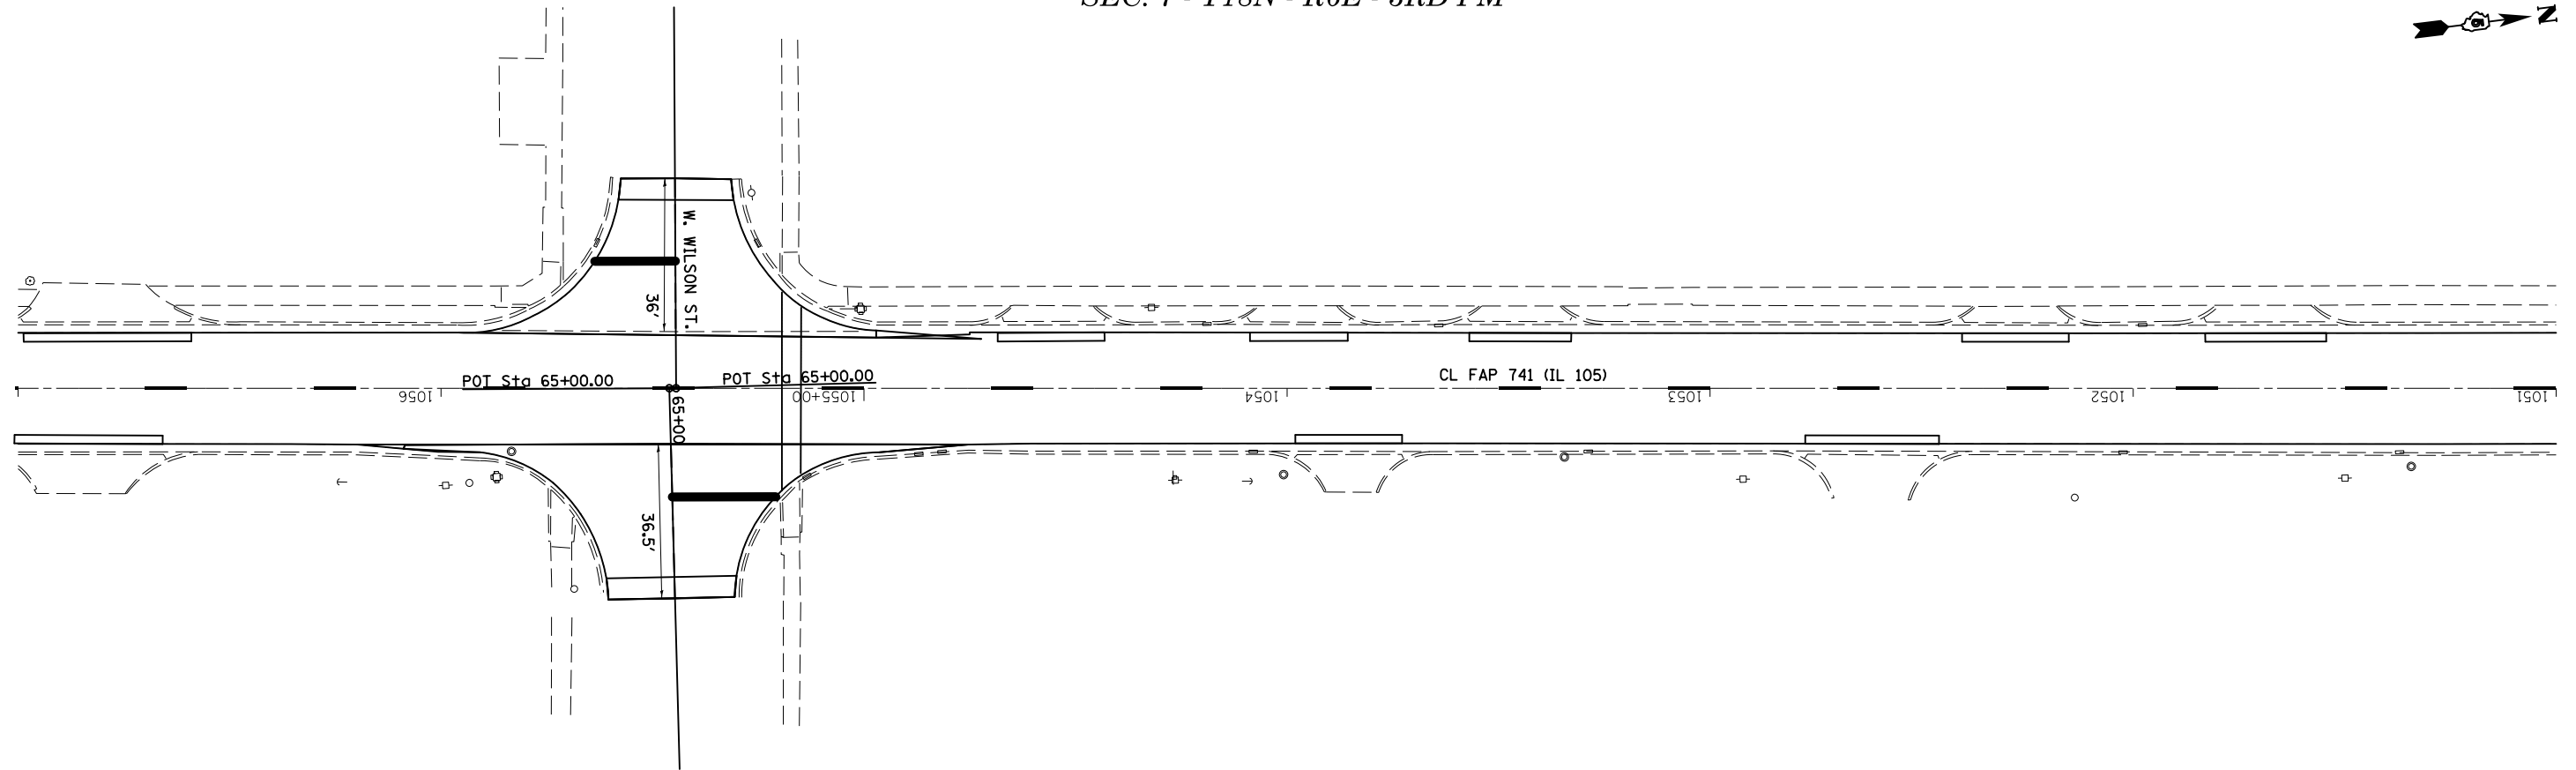

SEC. 7 - T18N - R6E - 3RD PM

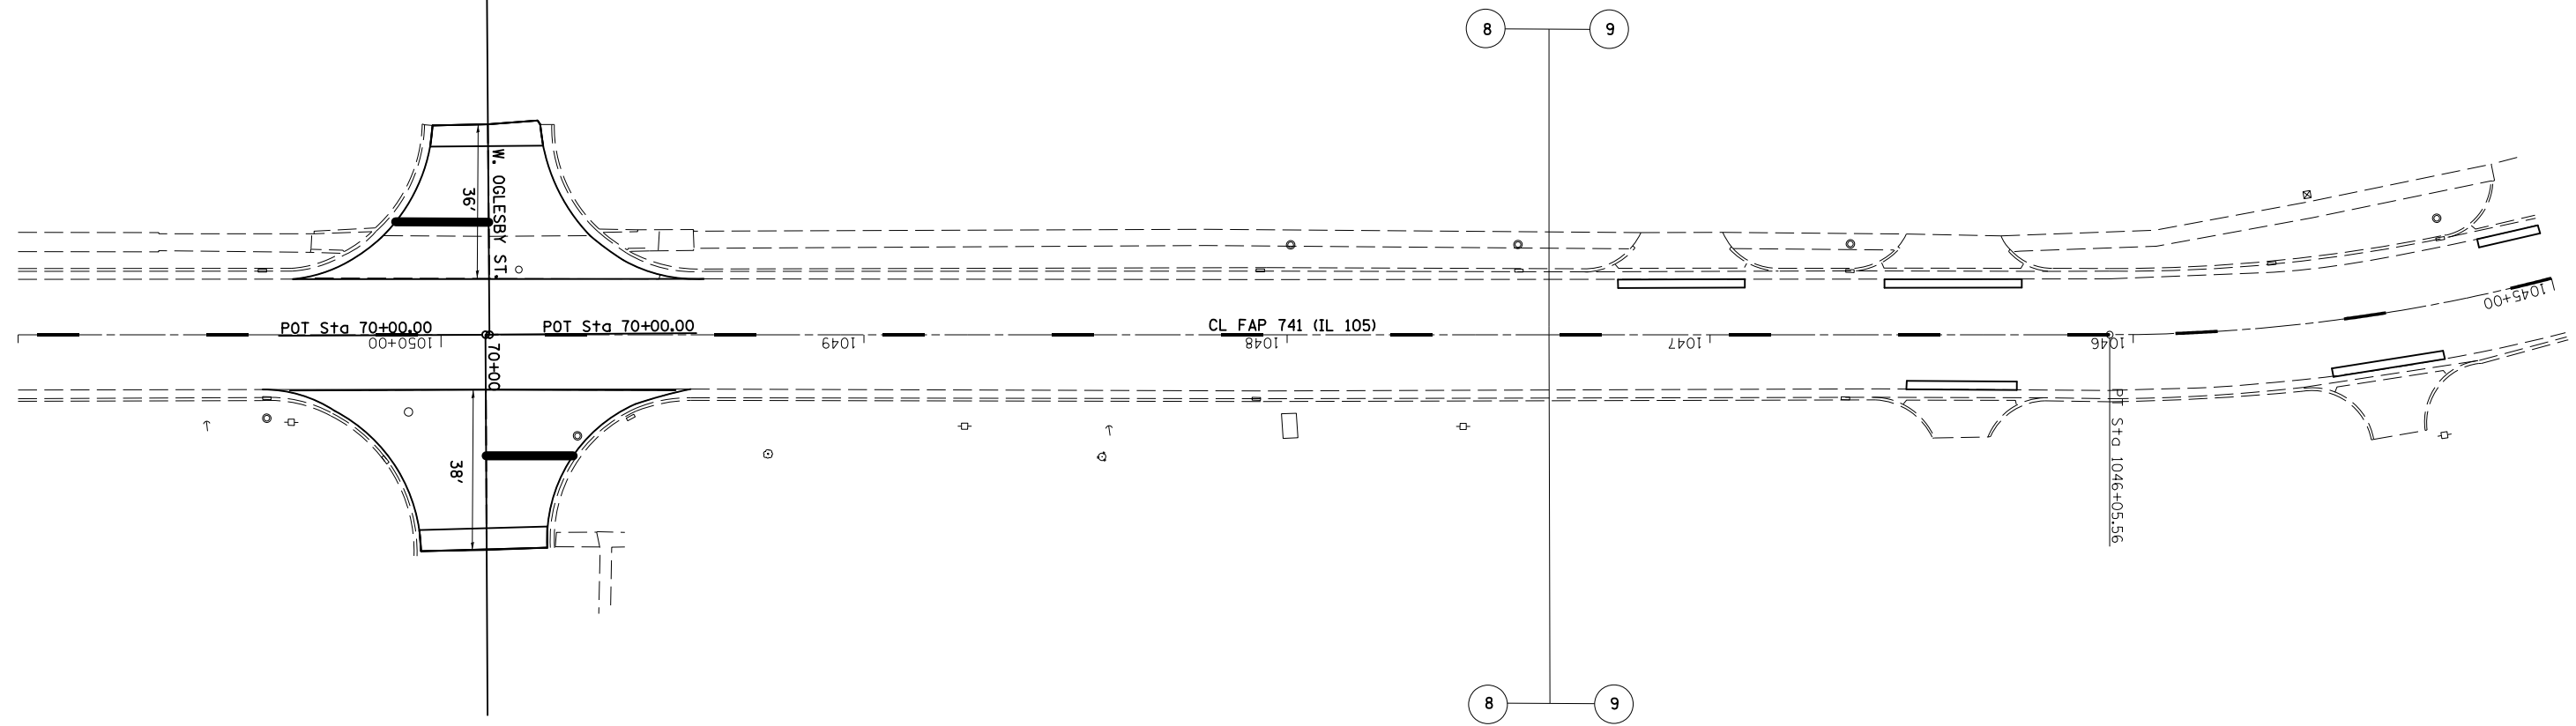

FILE NAME =	USER NAME = ceerlockjd	DESIGNED -	REVISED -
et:\pw\work\p\dot\ceerlockjd\0388189\03	70843-sht-dblprf_20.dgn	DRAWN -	REVISED -
	PLOT SCALE = 40.0000' / in.	CHECKED -	REVISED -
	PLOT DATE = 4/10/2014	DATE -	REVISED -

STATE OF ILLINOIS  
DEPARTMENT OF TRANSPORTATION

PLAN SHEET  
SCALE: SHEET NO. 5 OF 15 SHEETS STA. 1057+00 TO STA. 1045+00

F.A.P. RTE.	SECTION	COUNTY	TOTAL SHEETS	SHEET NO.
741	(7,Z)RS-3	Platt	63	43
CONTRACT NO. 70843				ILLINOIS FED. AID PROJECT