



SEC. 7 - T18N - R6E - 3RD PM

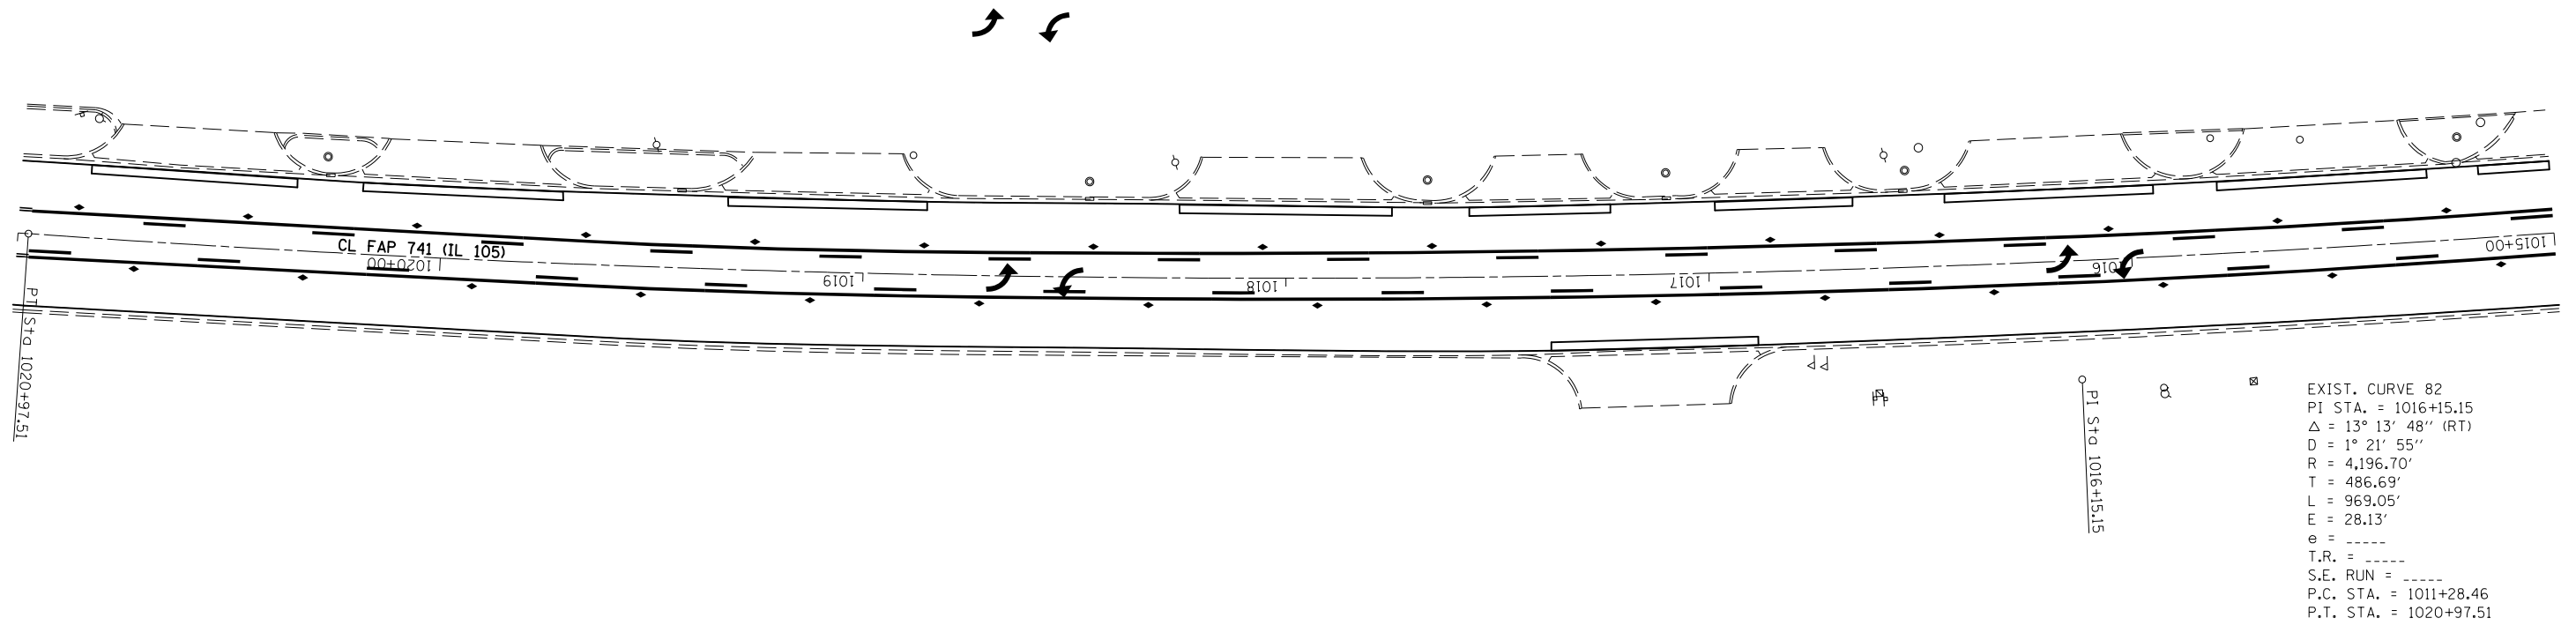

SEC. 7 - T18N - R6E - 3RD PM

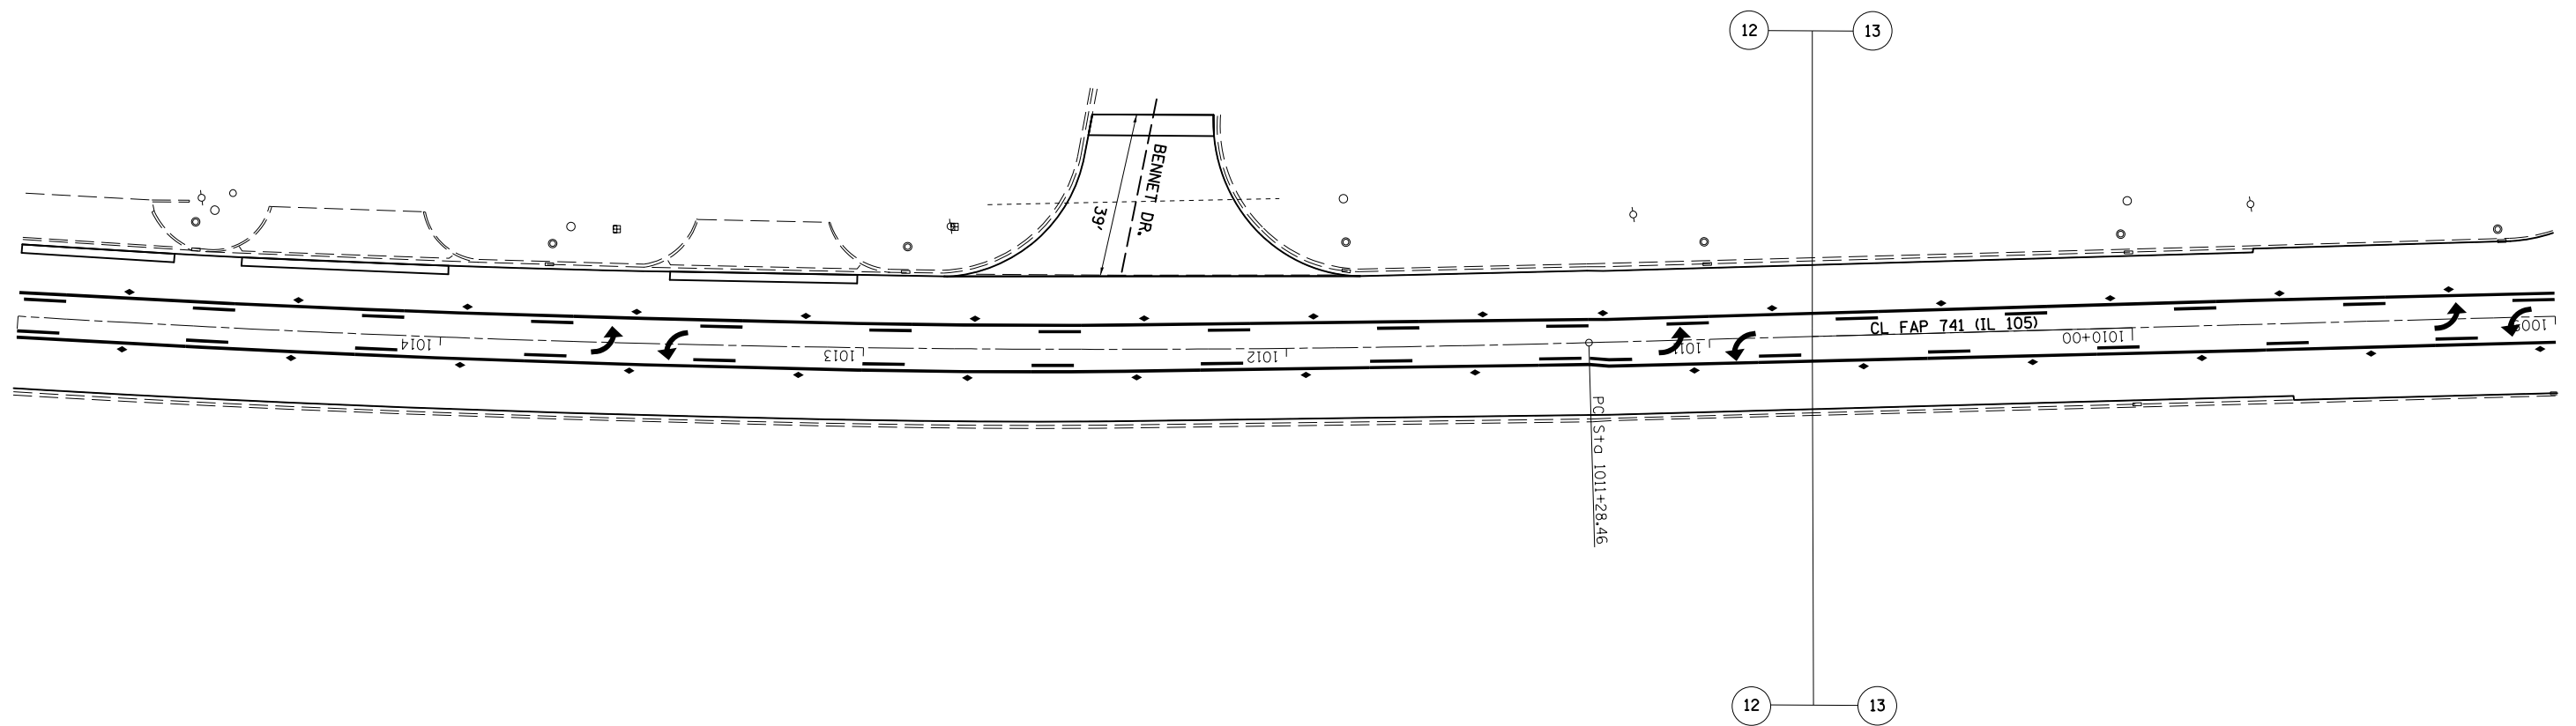

FILE NAME = c:\pwork\pwork\cearlockjd\0388189\03	USER NAME = cearlockjd 70843-sht-dblprf_20.dgn	DESIGNED - DRAWN -	REVISED - REVISED -	STATE OF ILLINOIS DEPARTMENT OF TRANSPORTATION	PLAN SHEET			F.A.P. RTE. 741	SECTION (7,Z)RS-3	COUNTY Pigg	TOTAL SHEETS 63	SHEET NO. 46
PLOT SCALE = 40.0000' / in.					CHECKED -	REVISED -	SCALE:	SHEET NO. 8 OF 15 SHEETS	STA. 1021+00 TO STA. 1009+00	CONTRACT NO. 70843		
PLOT DATE = 4/10/2014					DATE -	REVISED -	ILLINOIS FED. AID PROJECT					